


NON-INSULATED PRE-ENG. STEEL MOUNT - SIDE VIEW DOOR

NOT TO SCALE

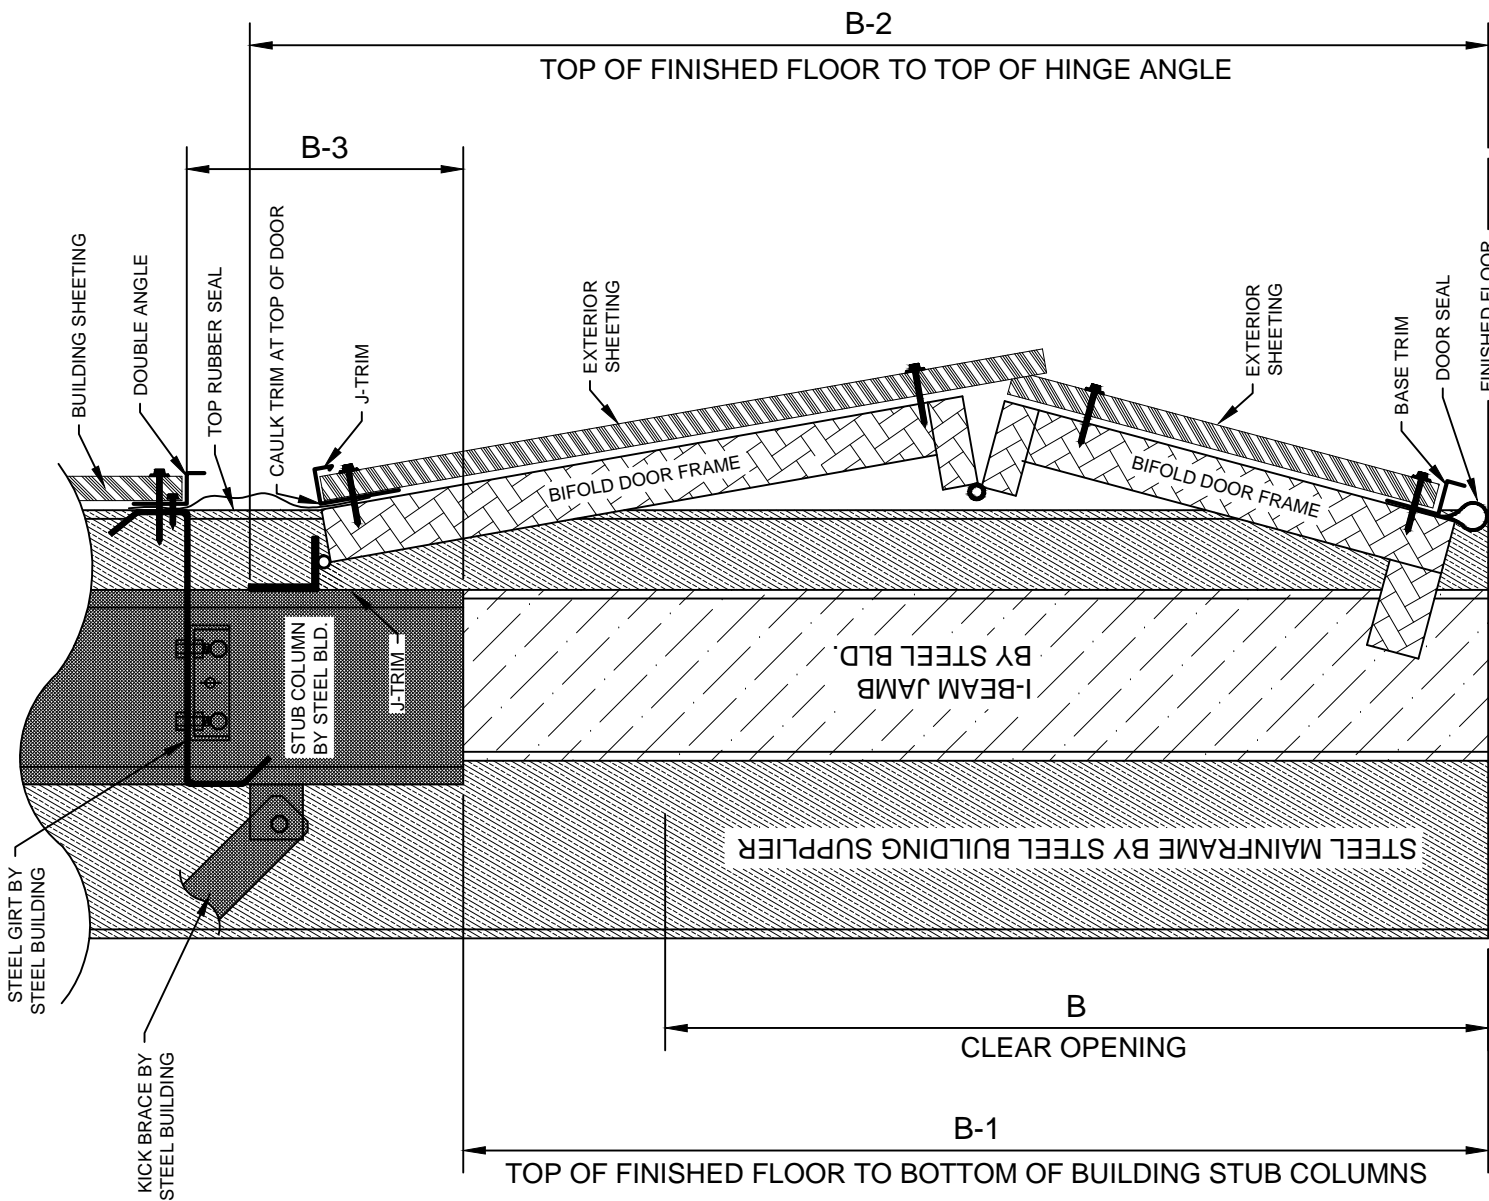

DRAWING NUMBER
PB3

PHONE : 1-800-921-7008
FAX: 701-277-8961

MIDLAND DOOR SOLUTIONS
1021 7th Street NE
WEST FARGO, ND 58078