


EXISTING BUILDING MEASURING TEMPLATE

EXAMPLE DRAWING
(NOT TO SCALE)

NOTE:

- DO NOT MEASURE ACTUAL EXISTING SLIDING DOORS.
- MEASURE THE ACTUAL CLEAR OPENING

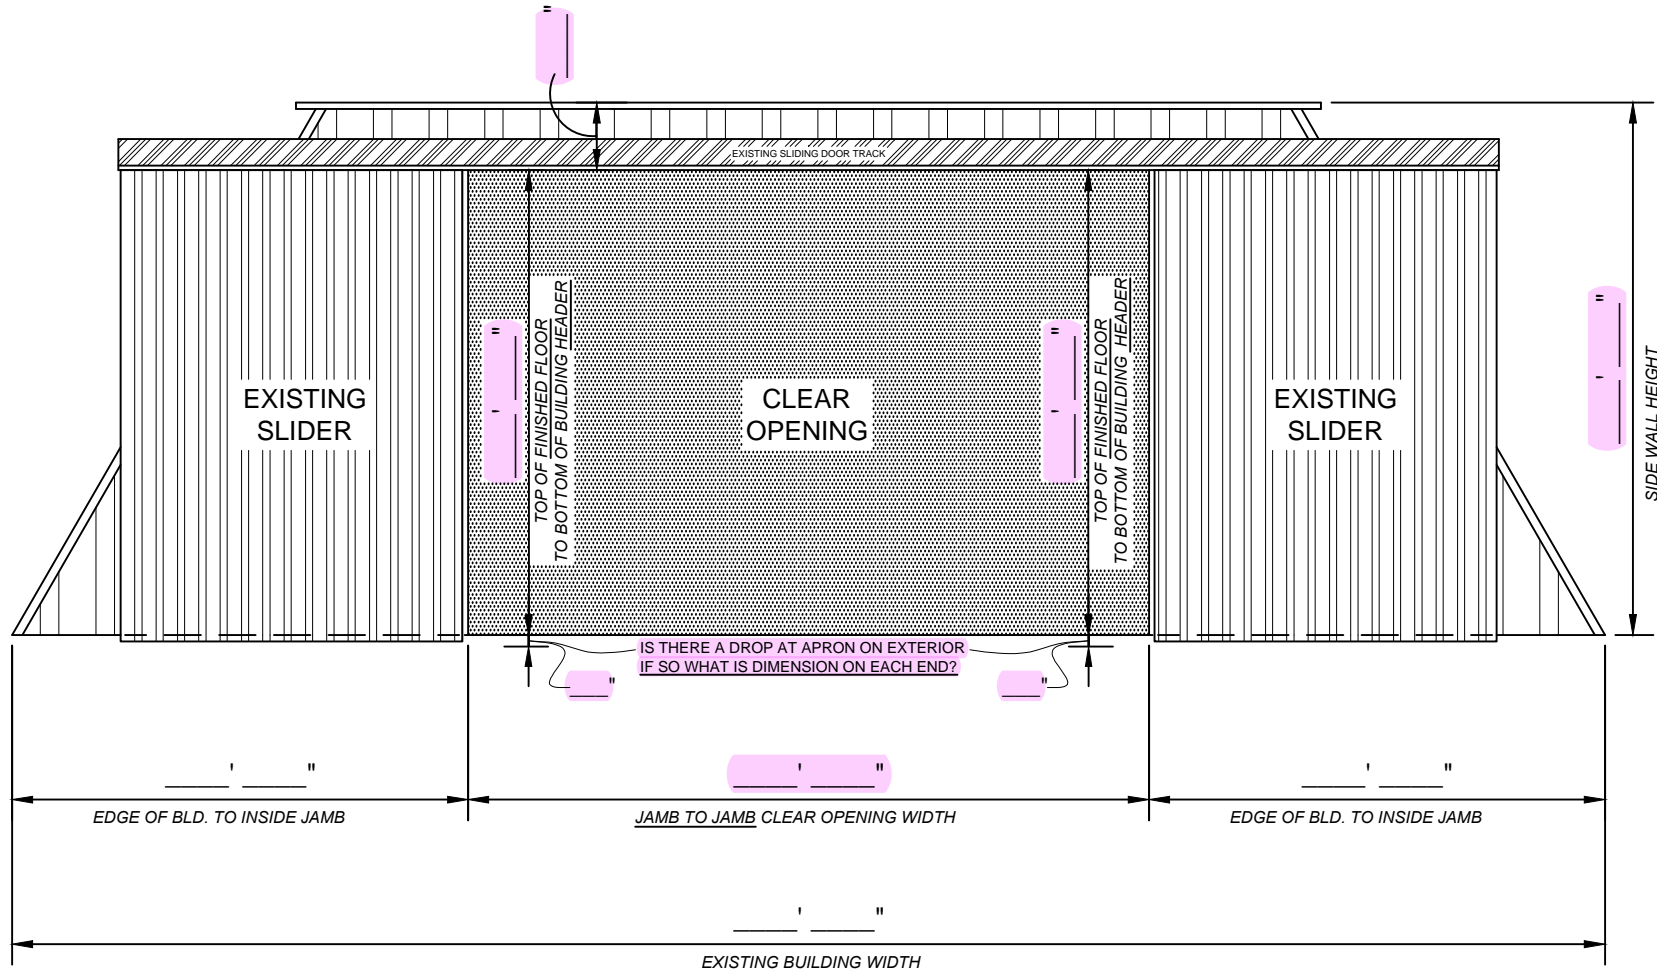

(LEFT) NEAREST WALK DOOR?
(Outside looking in)

(RIGHT) NEAREST WALK DOOR?
(Outside looking in)

DRAWING NUMBER
EX-3

EXISTING SLANT WALL BUILDING
MEASURE TEMPLATE

PHONE : 1-800-921-7008
FAX: 701-277-8961

MIDLAND
DOOR SOLUTIONS

1021-7th ST NE
WEST FARGO, ND 58078