


BOTTOM CHORD MOUNT TOP VIEW


NOT TO SCALE

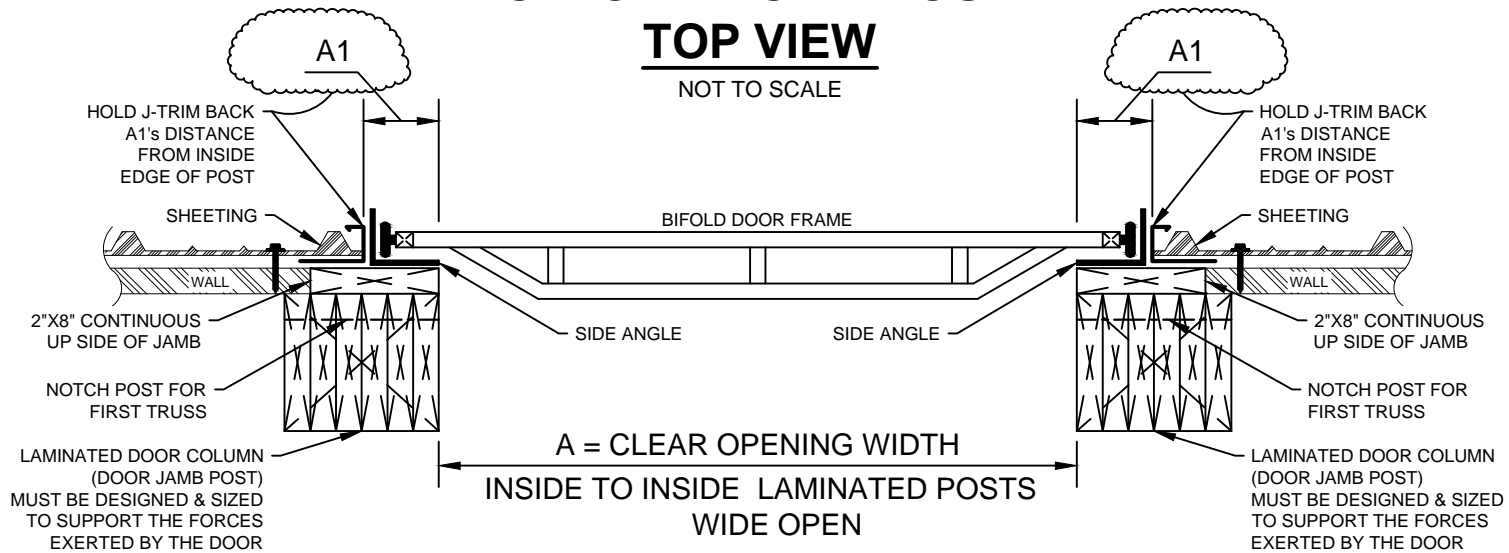

DRAWING NUMBER
IBC2

PHONE :
1-800-921-7008
FAX:
701-277-8961

MIDLAND BI-FOLD DOORS
1110-7th ST NE
WEST FARGO, ND 58078

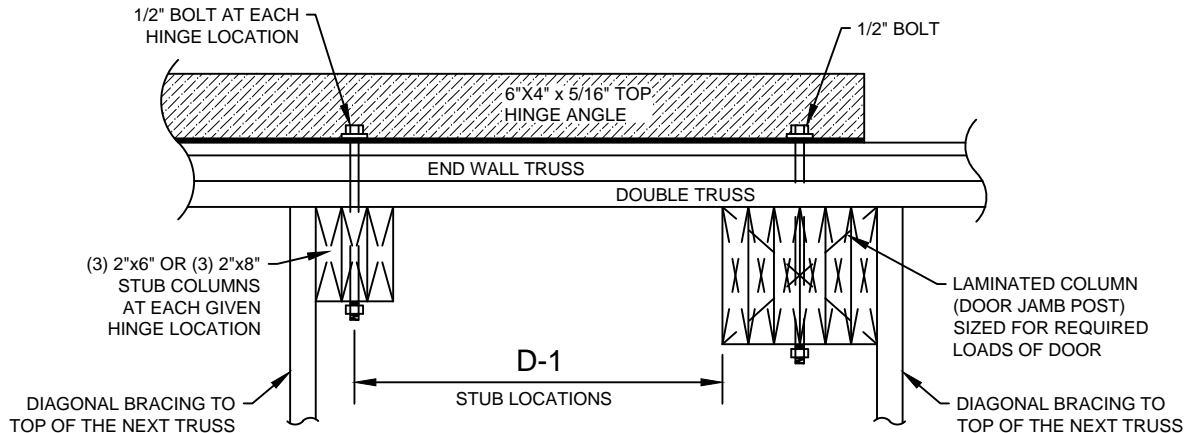

BOTTOM CHORD MOUNT HINGE DETAIL - TOP VIEW

NOT TO SCALE

