


**TOP VIEW
DETAIL**
NOT TO SCALE



**BOTTOM CHORD
MOUNT
WITH TUFF-R
SIDE VIEW**
NOT TO SCALE

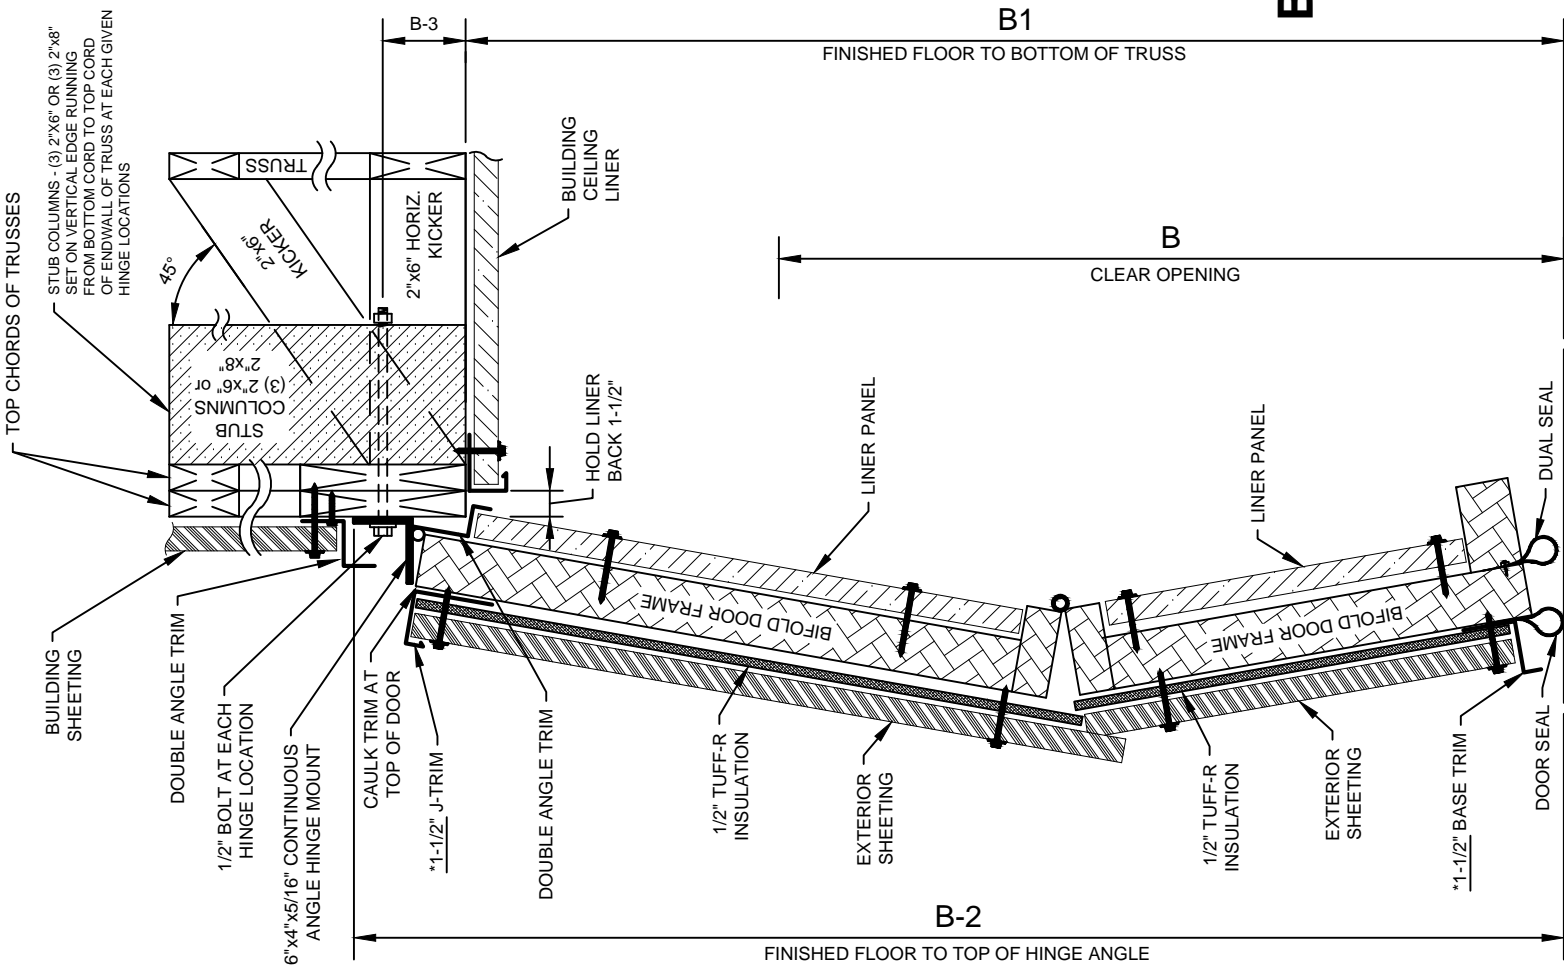

MIDLAND BI-FOLD DOORS
1110-7th ST NE
WEST FARGO, ND 58078

PHONE : 1-800-921-7008
FAX: 701-277-8961

DRAWING NUMBER
IBC3