


INSULATED BI-FOLD DOOR BUILT IN HEADER MOUNT

EXAMPLE DRAWING

(NOT TO SCALE)

FOR REFERENCE ONLY - TRUSS SUPPLIER TO SIZE HEADER &
TRUSS TO SUPPORT THE WEIGHT OF THE BI-FOLD DOOR

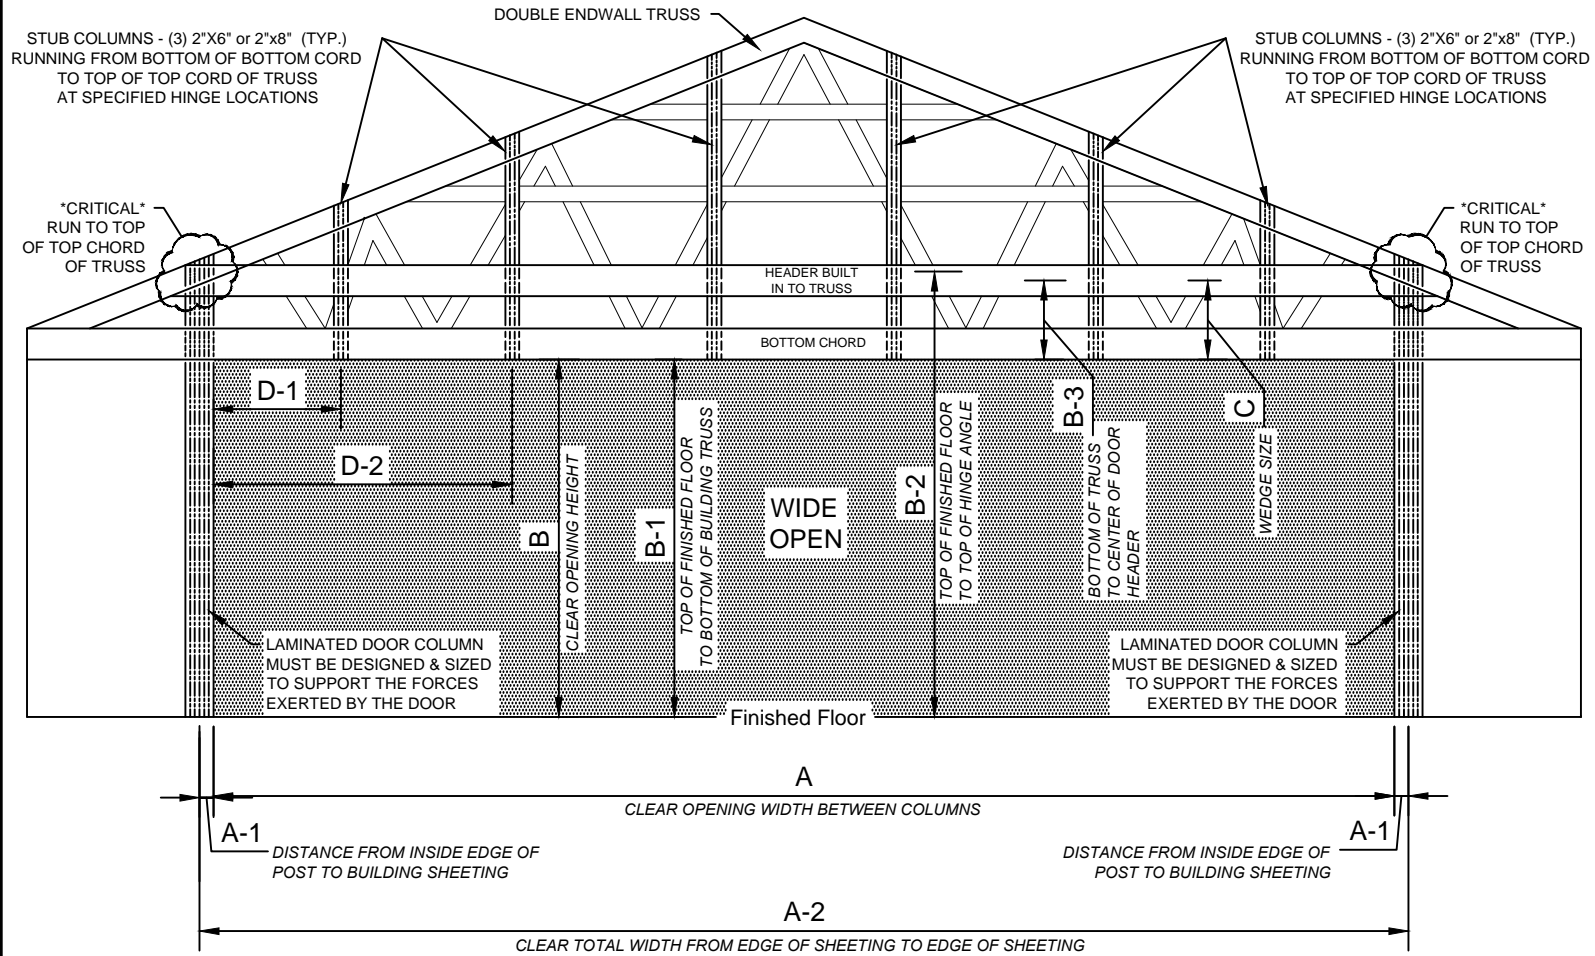

DRAWING
NUMBER
IB1

PHONE :
1-800-921-7008
FAX:
701-277-8961

MIDLAND BI-FOLD DOORS
1110-7th ST NE
WEST FARGO, ND 58078

