


BUILT IN HEADER TOP VIEW


NOT TO SCALE

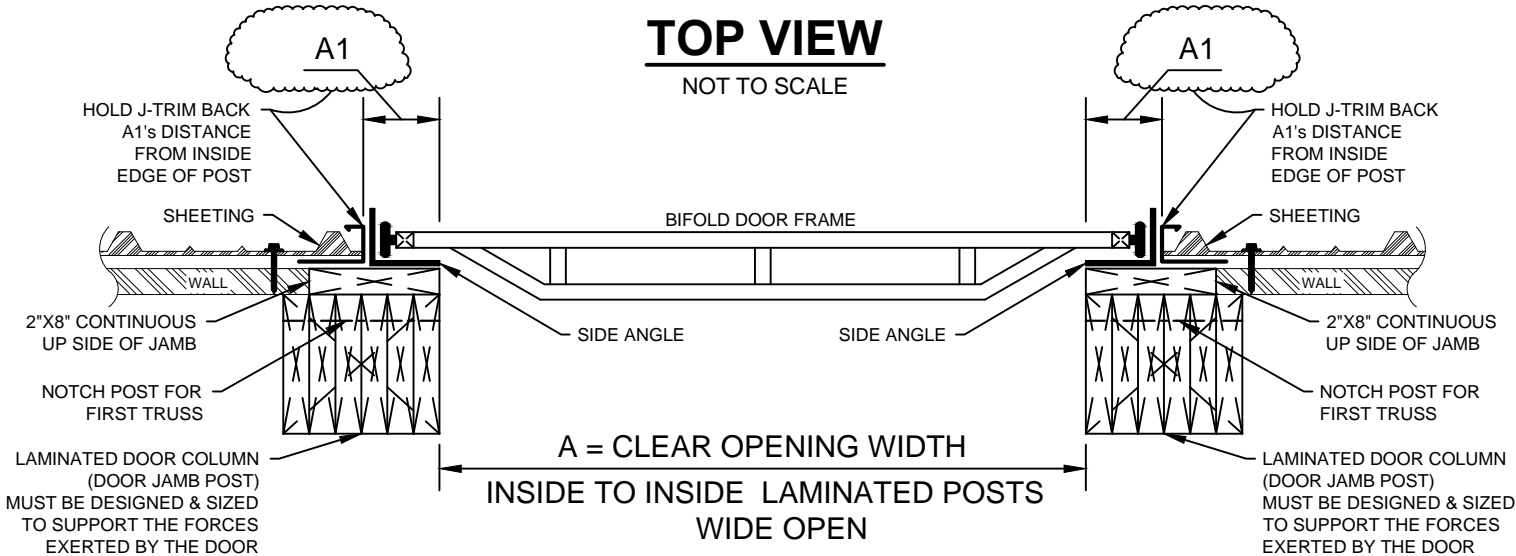

DRAWING NUMBER
IB2

PHONE :
1-800-921-7008
FAX:
701-277-8961

MIDLAND BI-FOLD DOORS
1110-7th ST NE
WEST FARGO, ND 58078

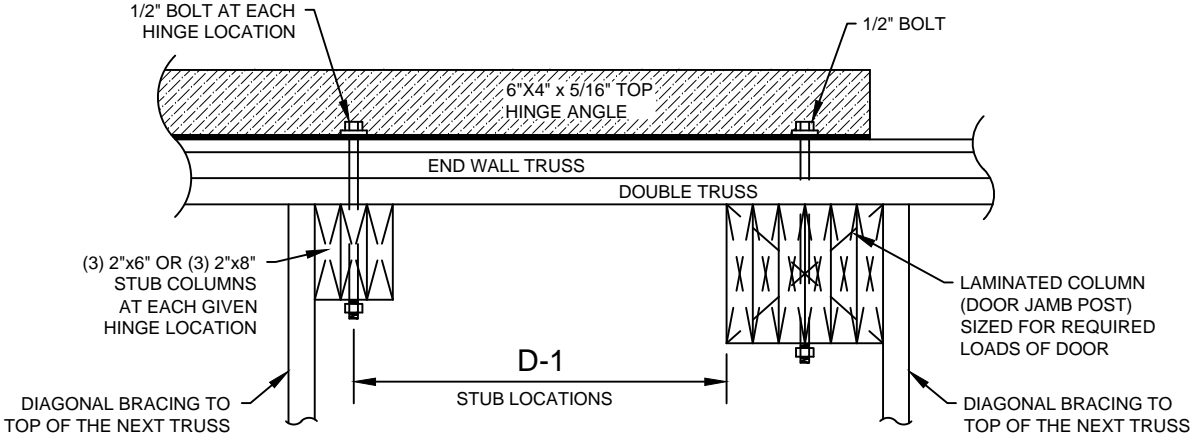

BUILT IN HEADER HINGE DETAIL - TOP VIEW

NOT TO SCALE

