


# BUILT IN HEADER TOP VIEW

NOT TO SCALE

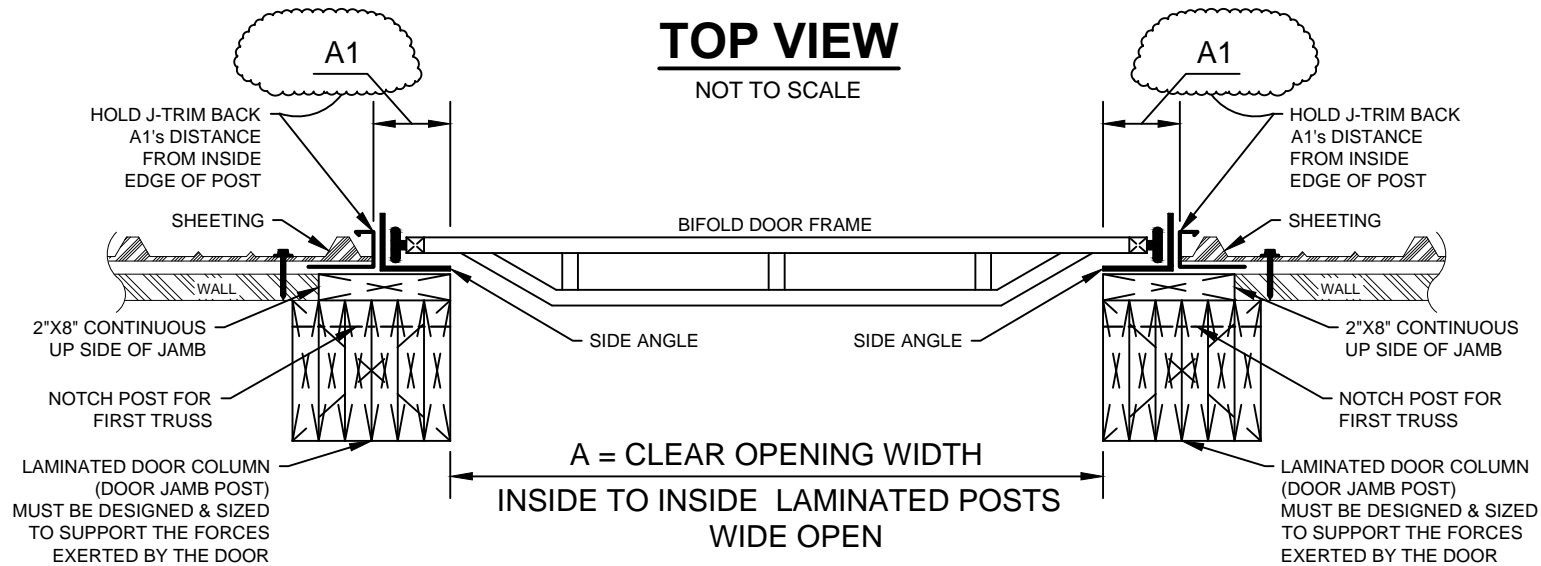


DRAWING  
NUMBER

**B2**

PHONE :  
1-800-921-7008

FAX:  
701-277-8961

MIDLAND BI-FOLD DOORS  
1110-7th ST NE  
WEST FARGO, ND 58078

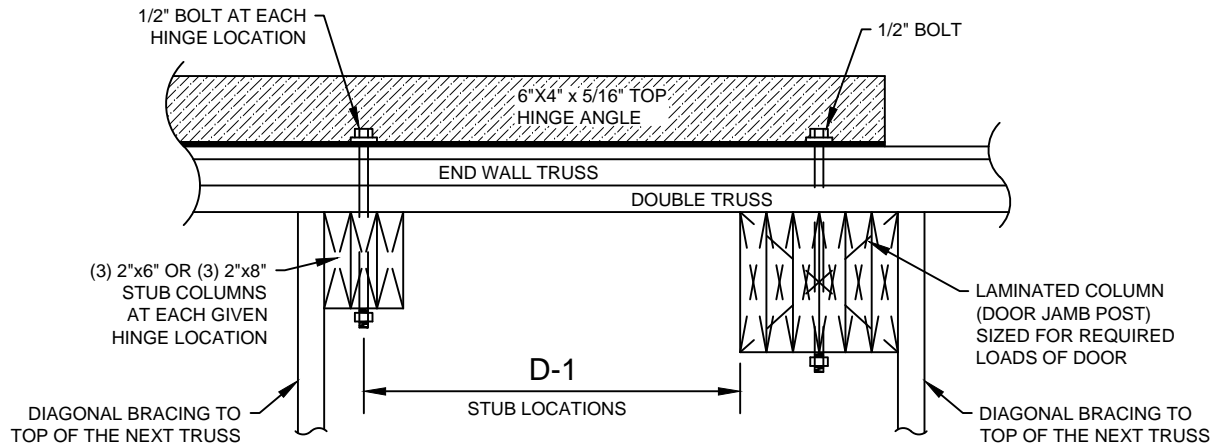

# BUILT IN HEADER HINGE DETAIL - TOP VIEW

NOT TO SCALE

