


# INSULATED HYDRAULIC DOOR BOTTOM CORD MOUNT

EXAMPLE DRAWING

(NOT TO SCALE)

FOR REFERENCE ONLY - TRUSS SUPPLIER TO SIZE HEADER &  
TRUSS TO SUPPORT THE WEIGHT OF THE HYDRAULIC DOOR

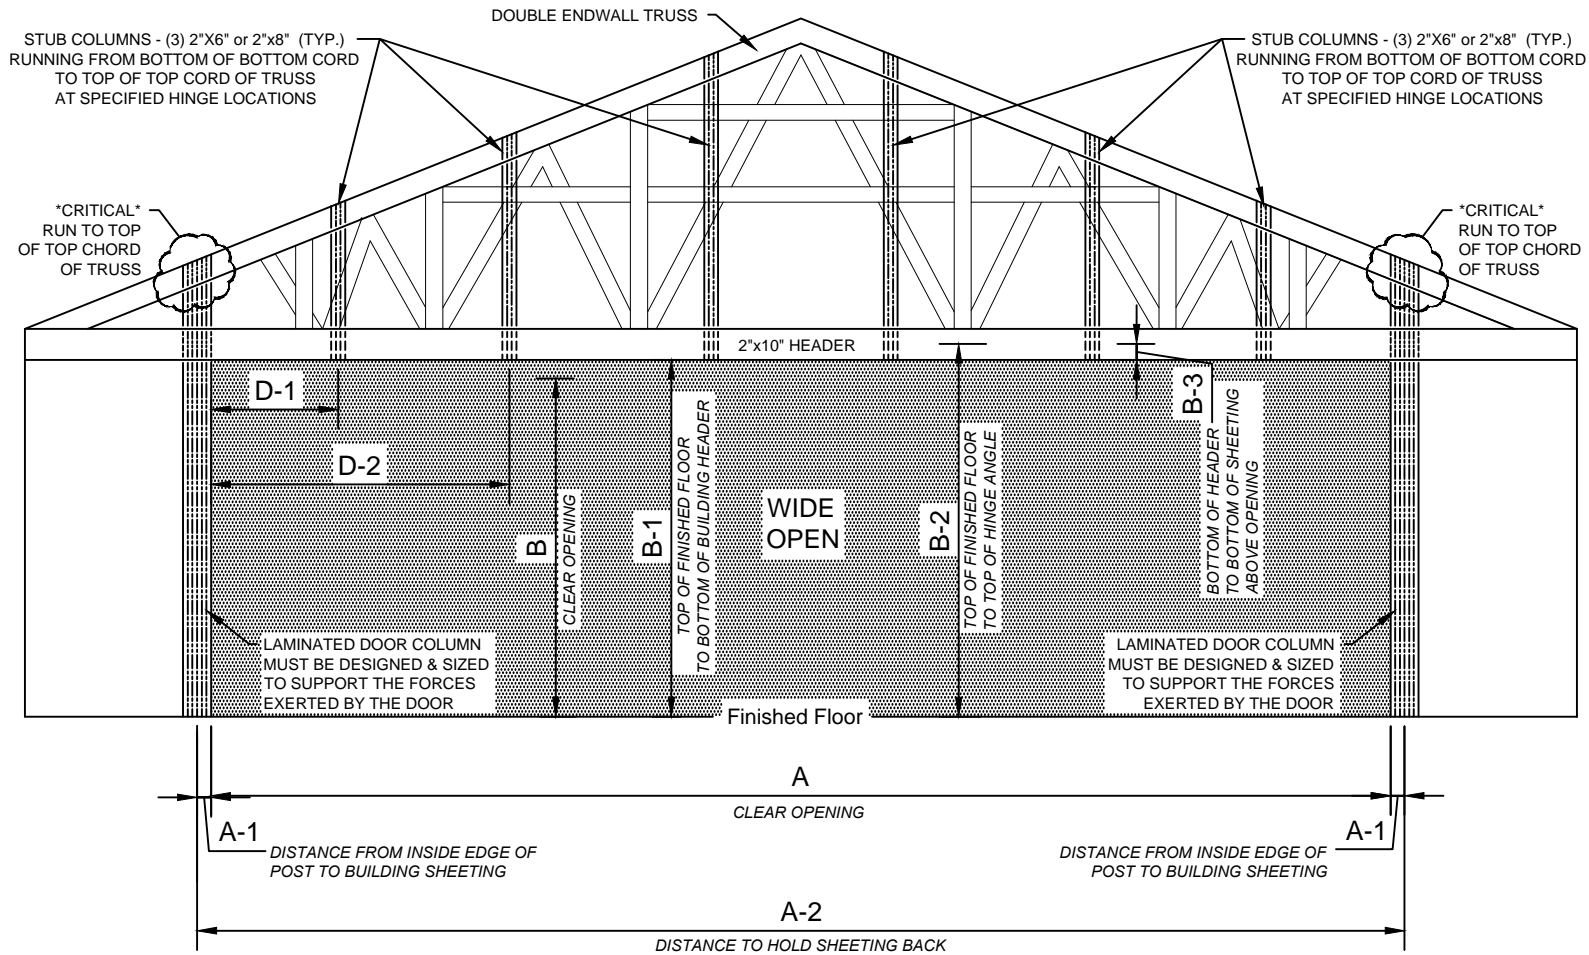

DRAWING NUMBER **IHM1**

PHONE: 1-800-921-7008  
FAX: 701-277-8961

MIDLAND BI-FOLD DOORS  
1110-7th ST NE  
WEST FARGO, ND 58078

