


TOP ANGLE DETAIL TOP VIEW DOOR

NOT TO SCALE

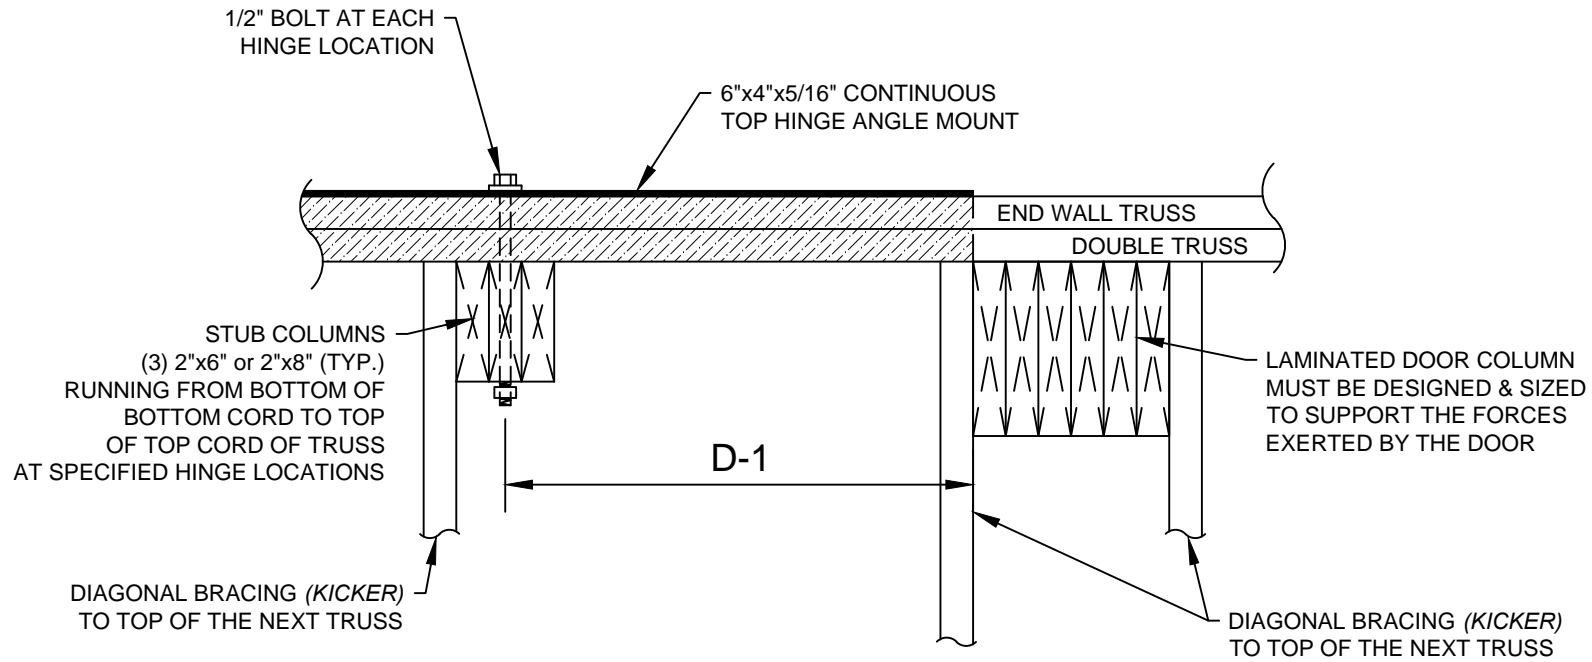

DRAWING
NUMBER
IH2

PHONE :
1-800-921-7008
FAX:
701-277-8961

MIDLAND BI-FOLD DOORS
1110-7th ST NE
WEST FARGO, ND 58078

