


# SIDE VIEW DOOR

NOT TO SCALE

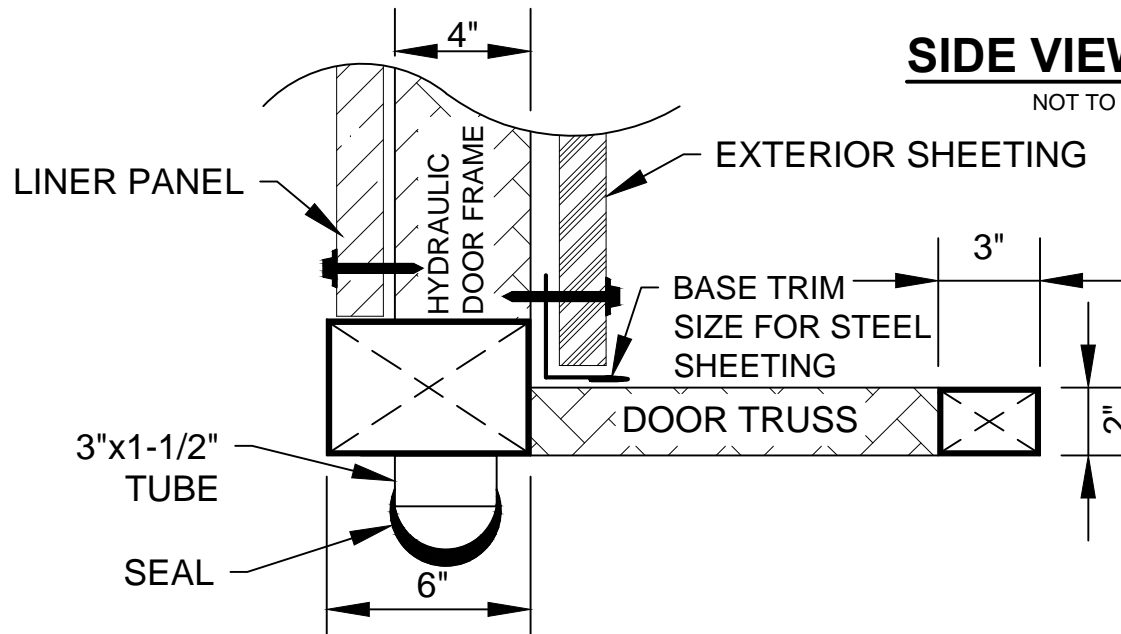


DRAWING NUMBER  
**IPH3**

PHONE :  
1-800-921-7008  
FAX:  
701-277-8961

MIDLAND BI-FOLD DOORS  
1110-7th ST NE  
WEST FARGO, ND 58078

A = CLEAR OPEN JAMB WIDTH  
BETWEEN COLUMNS

BUILDER TO DESIGN & SUPPLY  
I-BEAM JAMBS TO  
SUPPORT FORCES OF DOOR

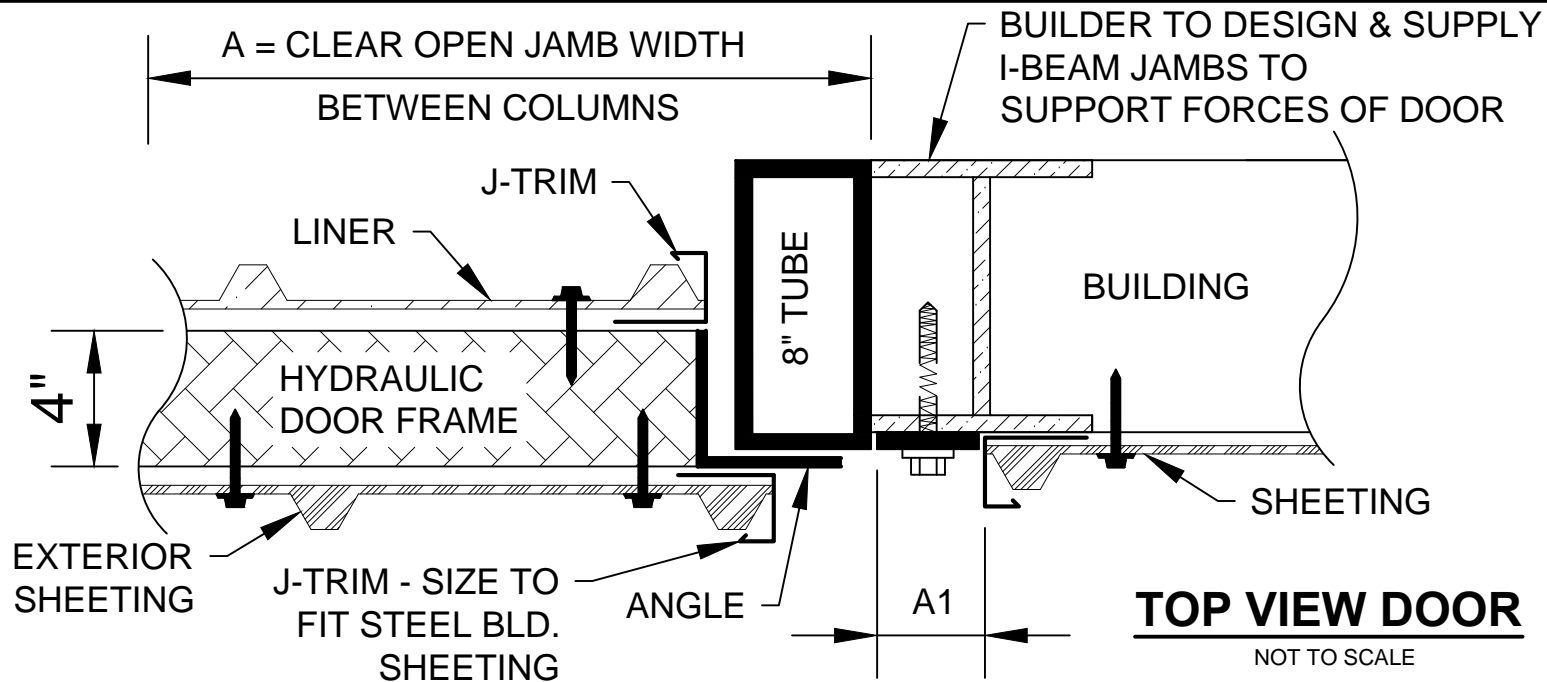

# TOP VIEW DOOR

NOT TO SCALE

