


# NON-INSULATED HYDRAULIC DOOR BOTTOM CORD MOUNT

EXAMPLE DRAWING

(NOT TO SCALE)

FOR REFERENCE ONLY - TRUSS SUPPLIER TO SIZE HEADER &  
TRUSS TO SUPPORT THE WEIGHT OF THE HYDRAULIC DOOR

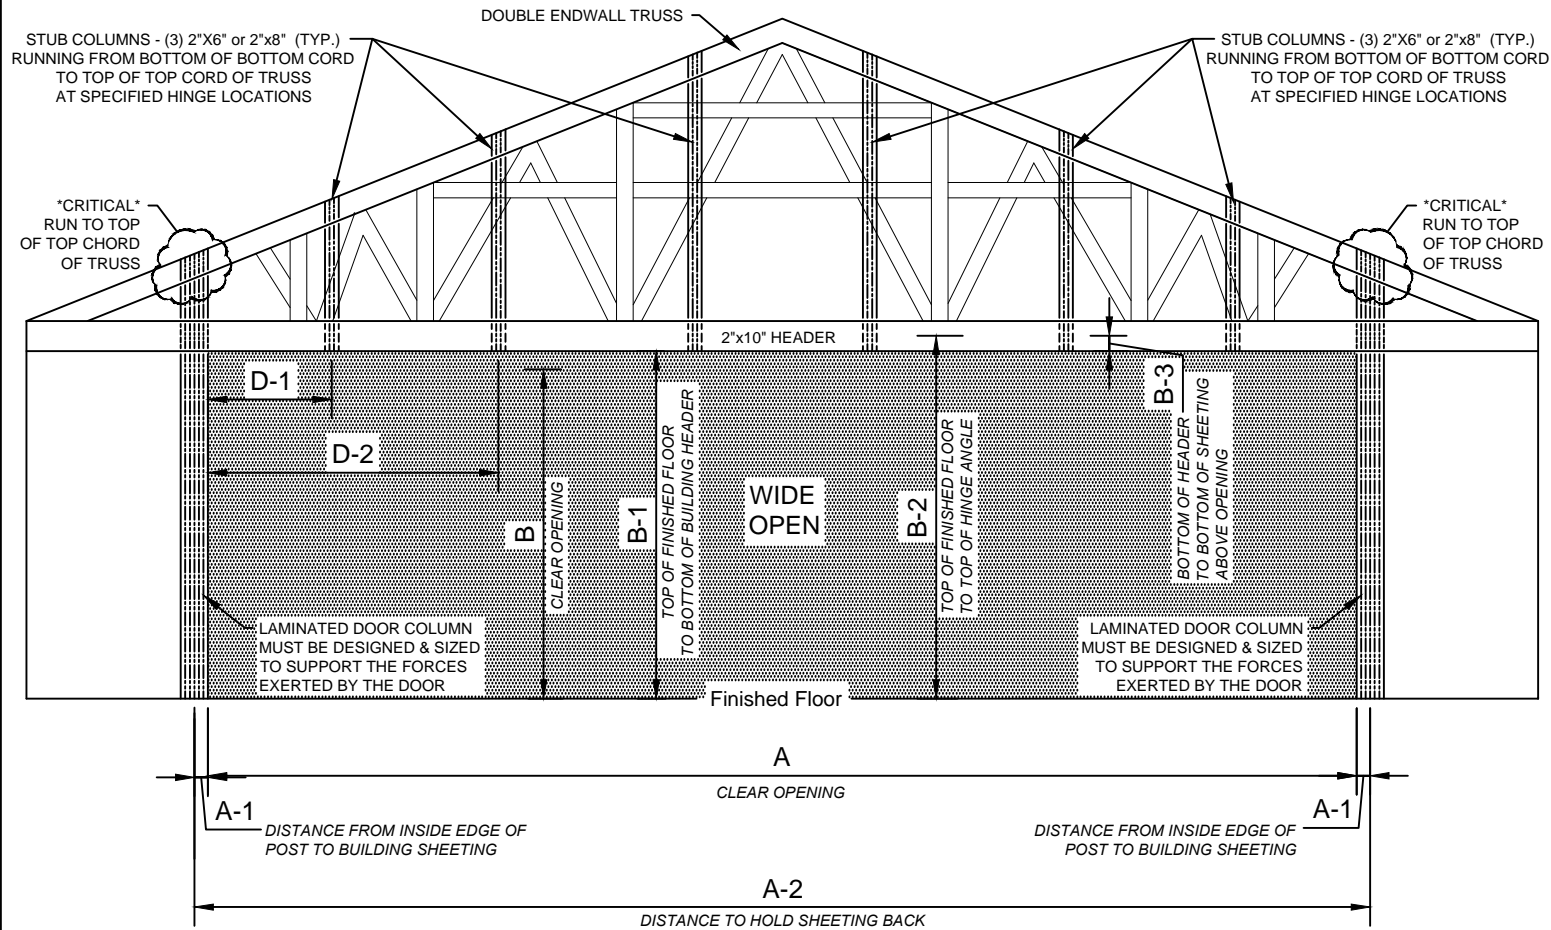

DRAWING  
NUMBER

**H1**

PHONE :  
1-800-921-7008

FAX:  
701-277-8961

MIDLAND BI-FOLD DOORS  
1110-7th ST NE  
WEST FARGO, ND 58078

