


SIDE VIEW DOOR

NOT TO SCALE

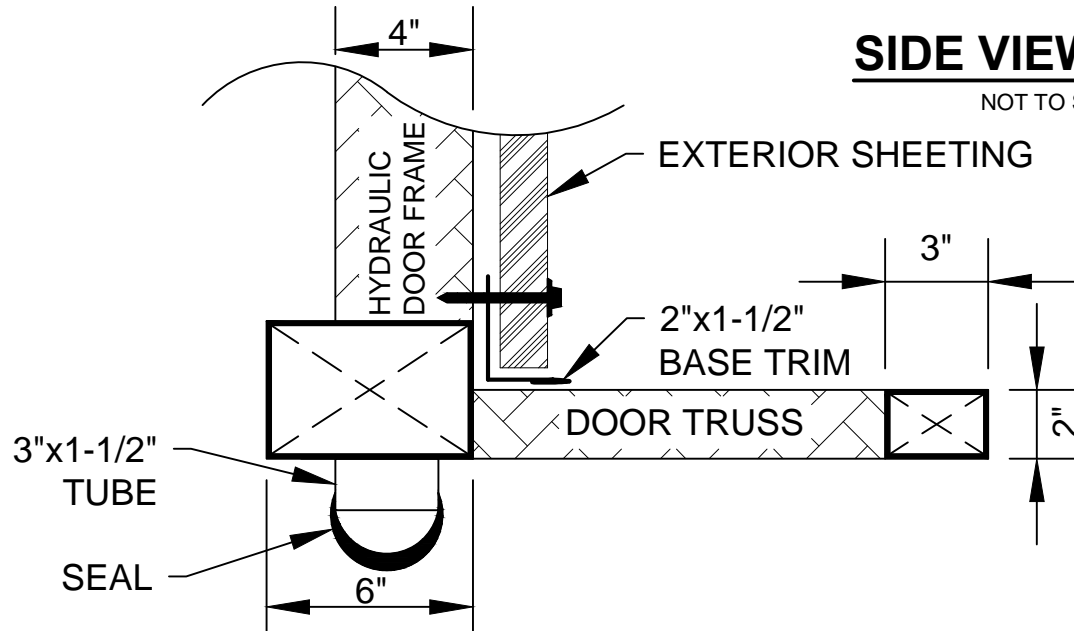

DRAWING NUMBER

H3

PHONE : 1-800-921-7008


FAX: 701-277-8961

MIDLAND BI-FOLD DOORS
1110-7th ST NE
WEST FARGO, ND 58078



A = CLEAR OPEN JAMB WIDTH BETWEEN POSTS

BUILDER TO DESIGN LAMINATED JAMBS TO SUPPORT FORCES OF DOOR

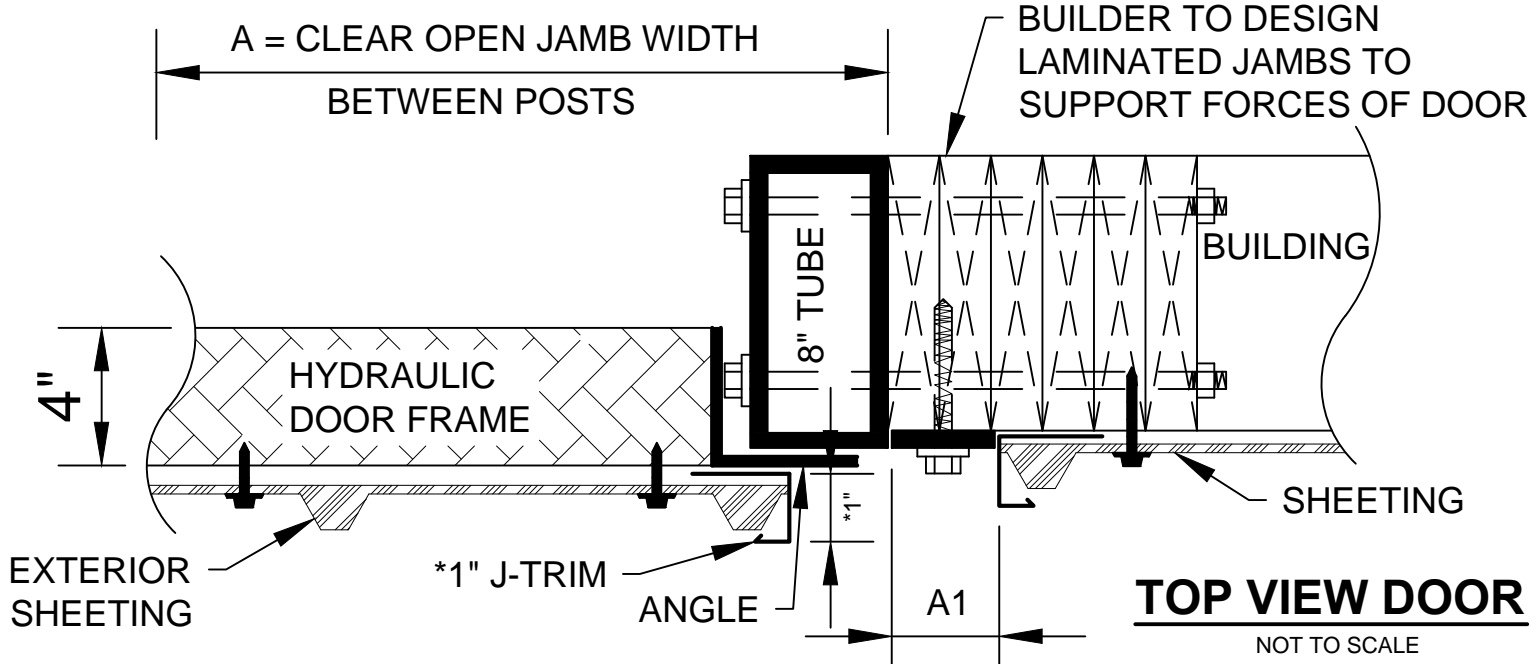

TOP VIEW DOOR

NOT TO SCALE