


NON - INSULATED BI-FOLD DOOR PRE - ENGINEERED STEEL MOUNT

EXAMPLE DRAWING

(NOT TO SCALE)

FOR REFERENCE ONLY - STEEL BUILDING SUPPLIER TO SIZE BUILDING, HEADER &
JAMBS TO SUPPORT THE WEIGHT OF THE BI-FOLD DOOR

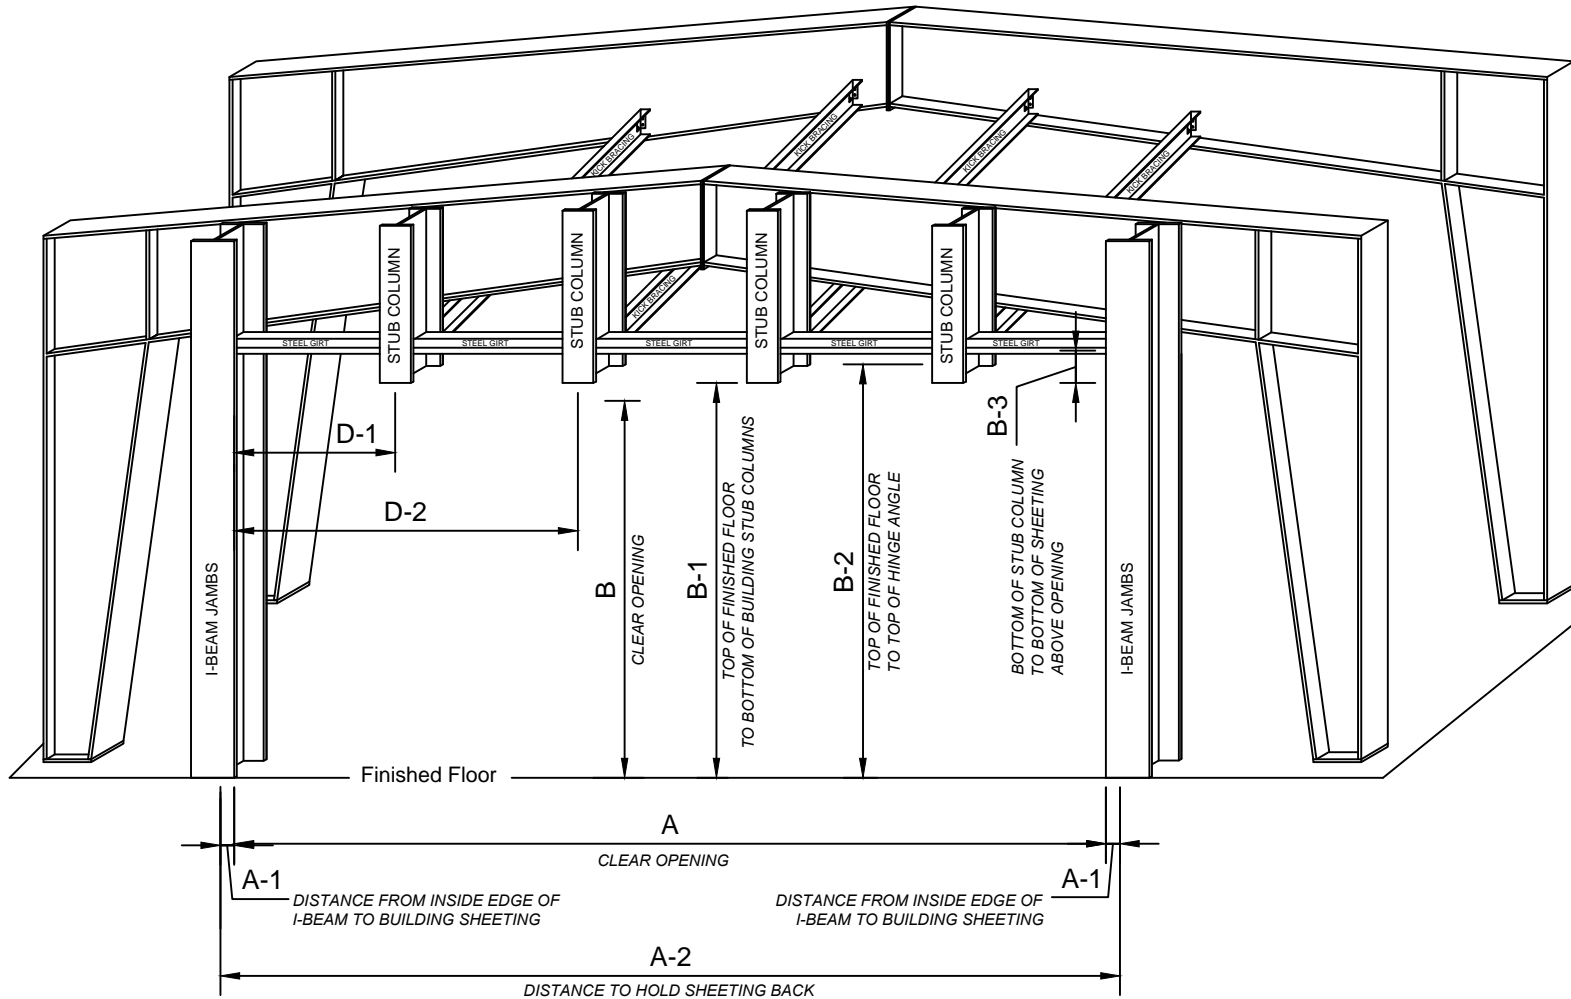

DRAWING
NUMBER
PB1

PHONE :
1-800-921-7008
FAX:
701-277-8961

MIDLAND BI-FOLD DOORS
1110-7th ST NE
WEST FARGO, ND 58078

