


TOP VIEW DOOR

NOT TO SCALE

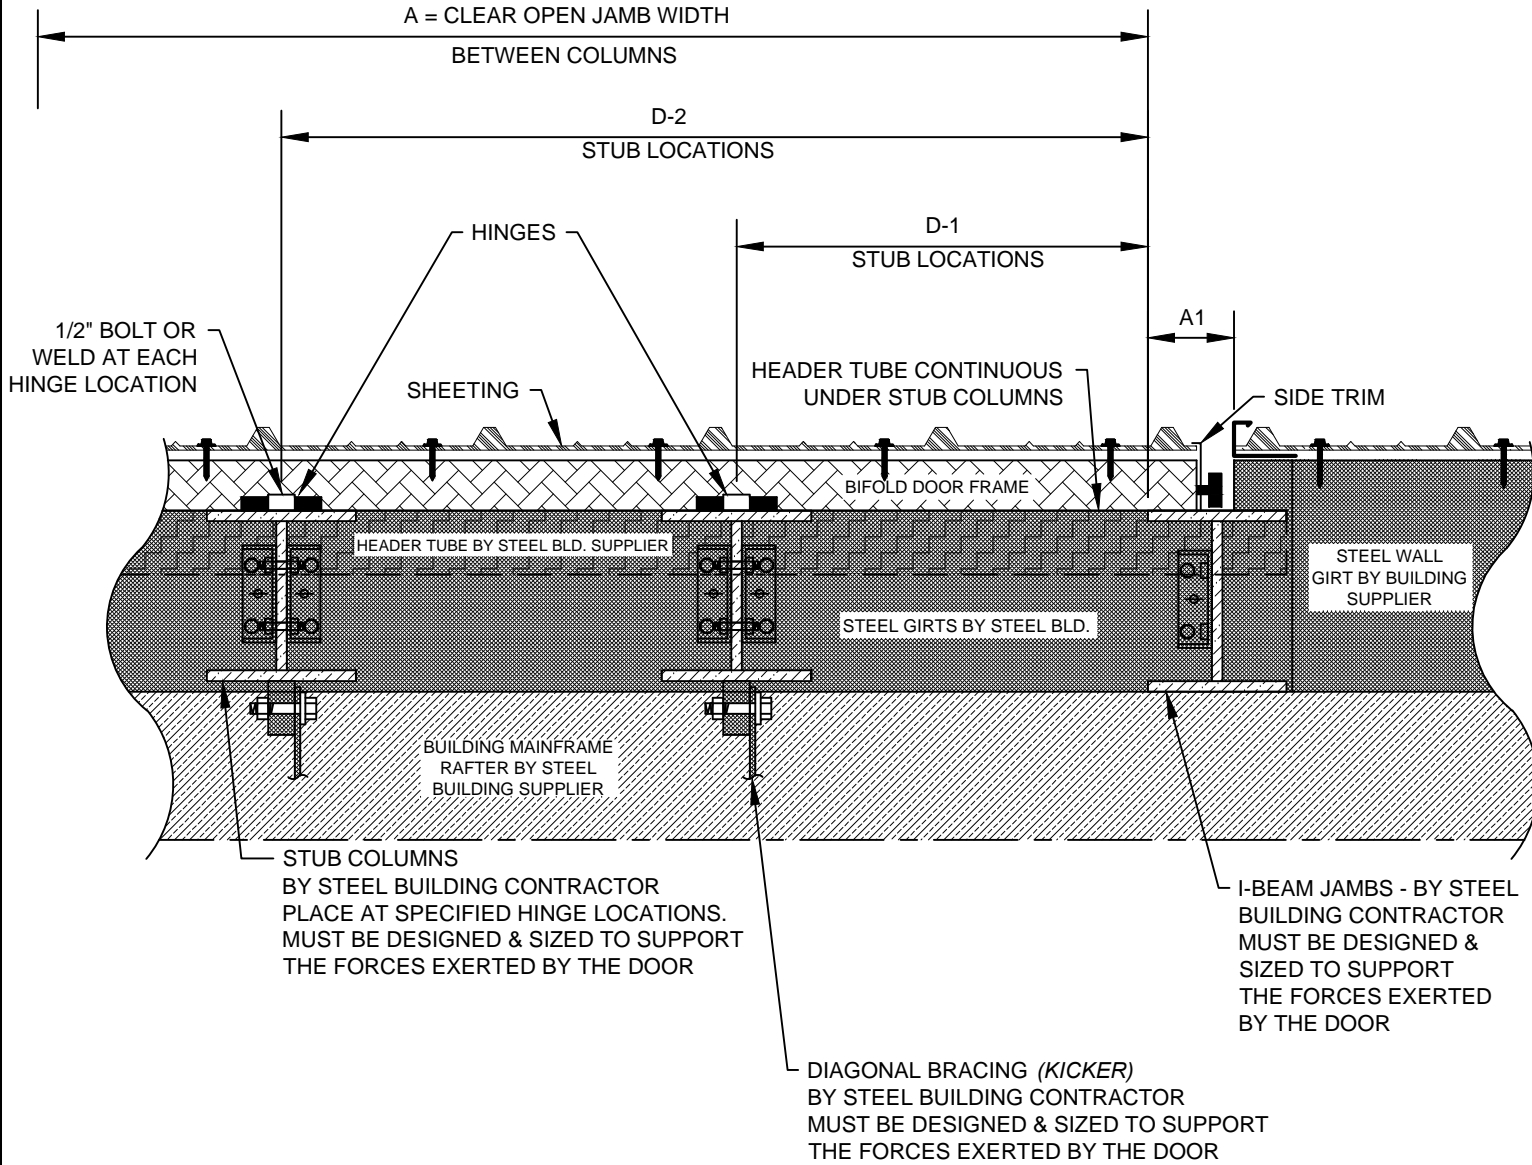

DRAWING NUMBER
PB2

PHONE : 1-800-921-7008
FAX: 701-277-8961

MIDLAND BI-FOLD DOORS
1110-7th ST NE
WEST FARGO, ND 58078

