


# NON-INSULATED PRE-ENG. STEEL MOUNT - SIDE VIEW DOOR

NOT TO SCALE

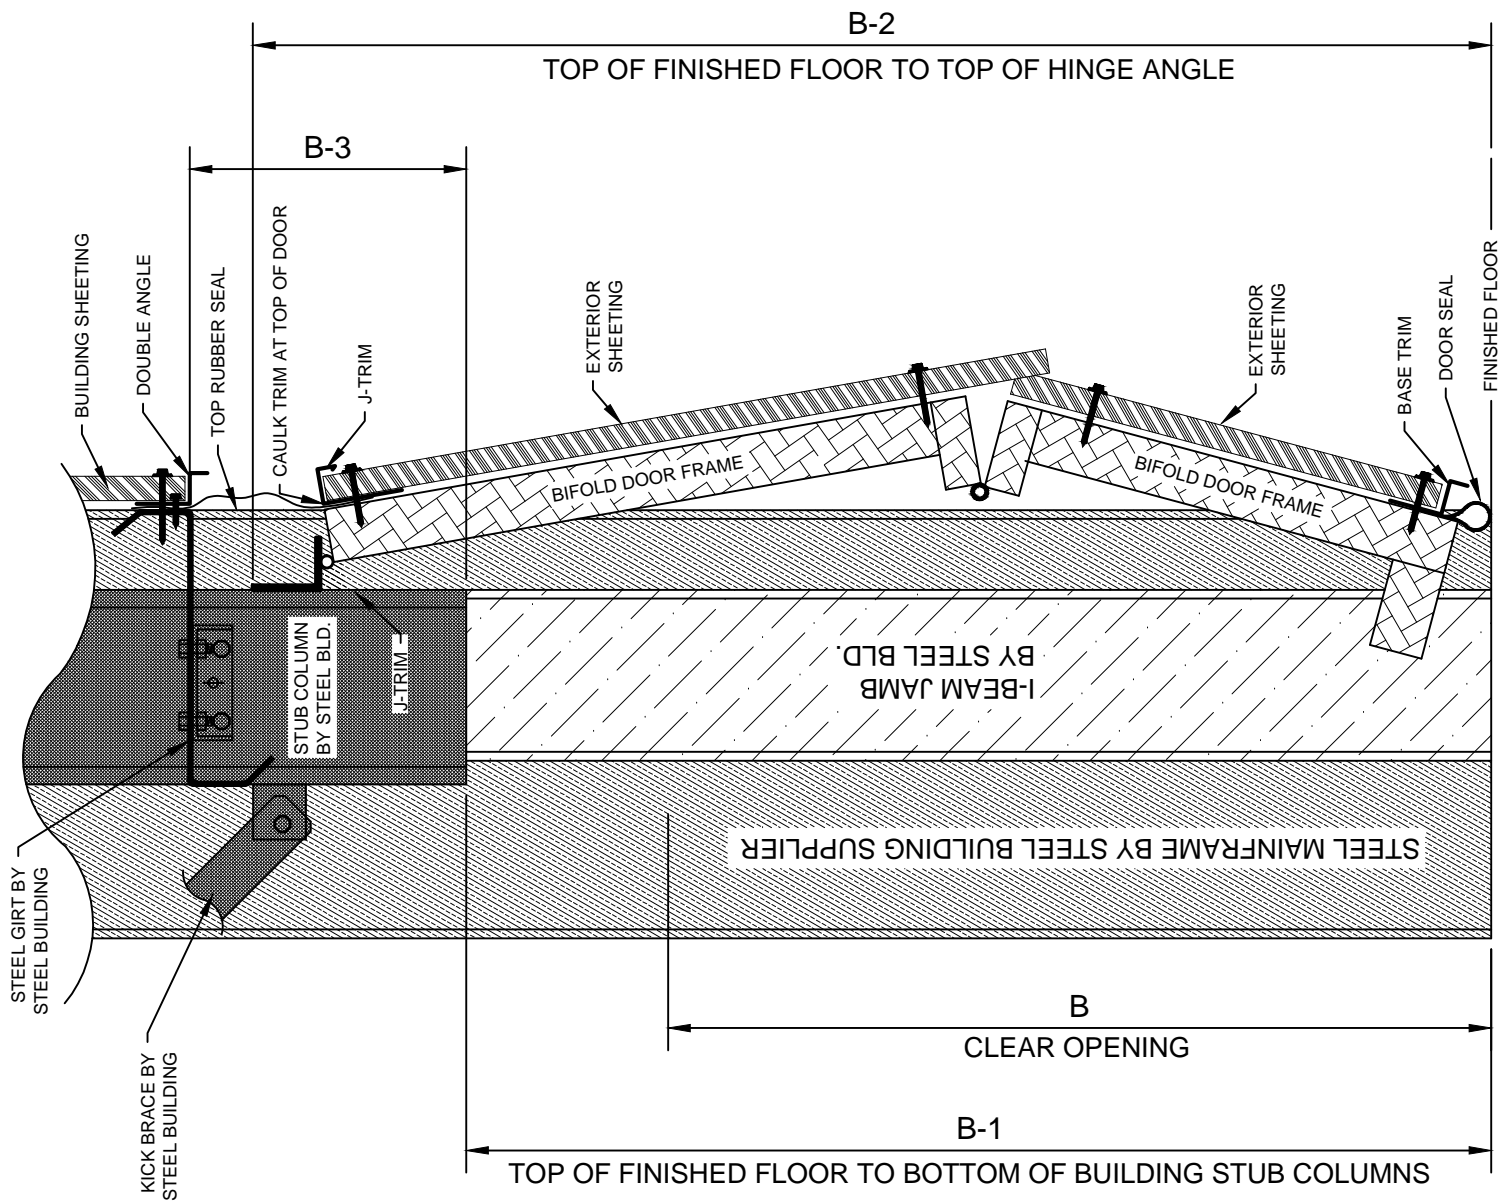

MIDLAND BI-FOLD DOORS  
 1110-7th ST NE  
 WEST FARGO, ND 58078

PHONE : 1-800-921-7008  
 FAX: 701-277-8961

DRAWING NUMBER  
**PB3**