


NON - INSULATED BI-FOLD DOOR SUPPORT FRAME MOUNT

EXAMPLE DRAWING

(NOT TO SCALE)

FOR REFERENCE ONLY - TRUSS SUPPLIER TO SIZE HEADER &
TRUSS TO SUPPORT THE WEIGHT OF THE BI-FOLD DOOR

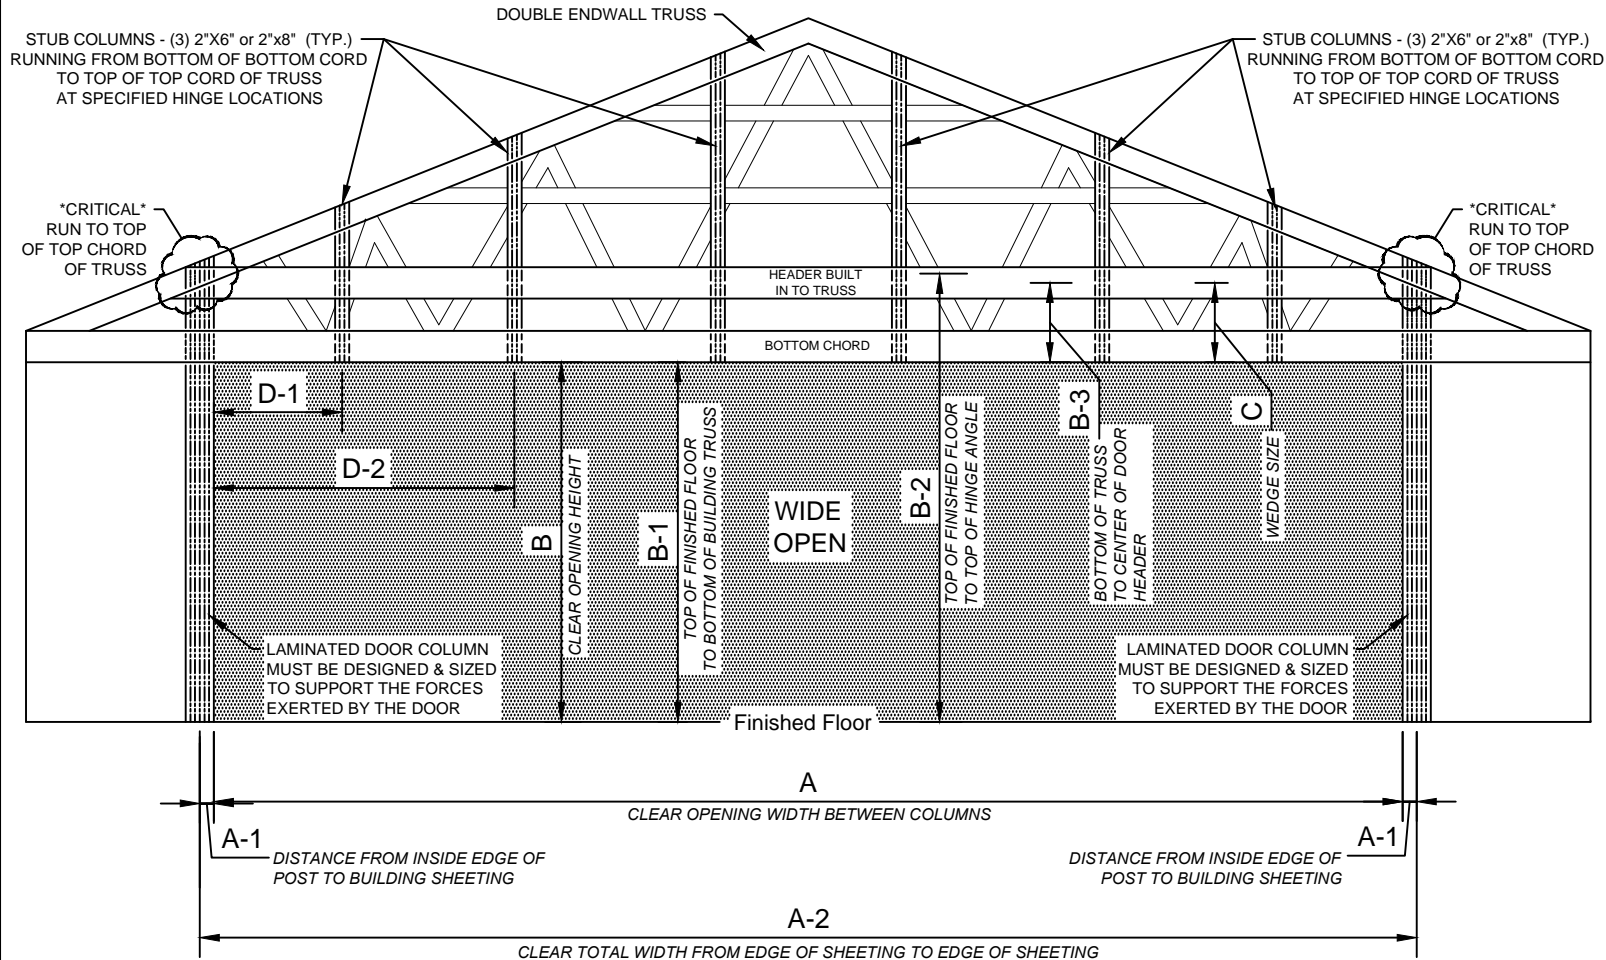

DRAWING NUMBER
SF2

PHONE : 1-800-921-7008
FAX: 701-277-8961

MIDLAND BI-FOLD DOORS
1110-7th ST NE
WEST FARGO, ND 58078

