


# NON - INSULATED BI-FOLD DOOR SUPPORT FRAME MOUNT

EXAMPLE DRAWING

(NOT TO SCALE)

FOR REFERENCE ONLY - TRUSS SUPPLIER TO SIZE HEADER &  
TRUSS TO SUPPORT THE WEIGHT OF THE BI-FOLD DOOR

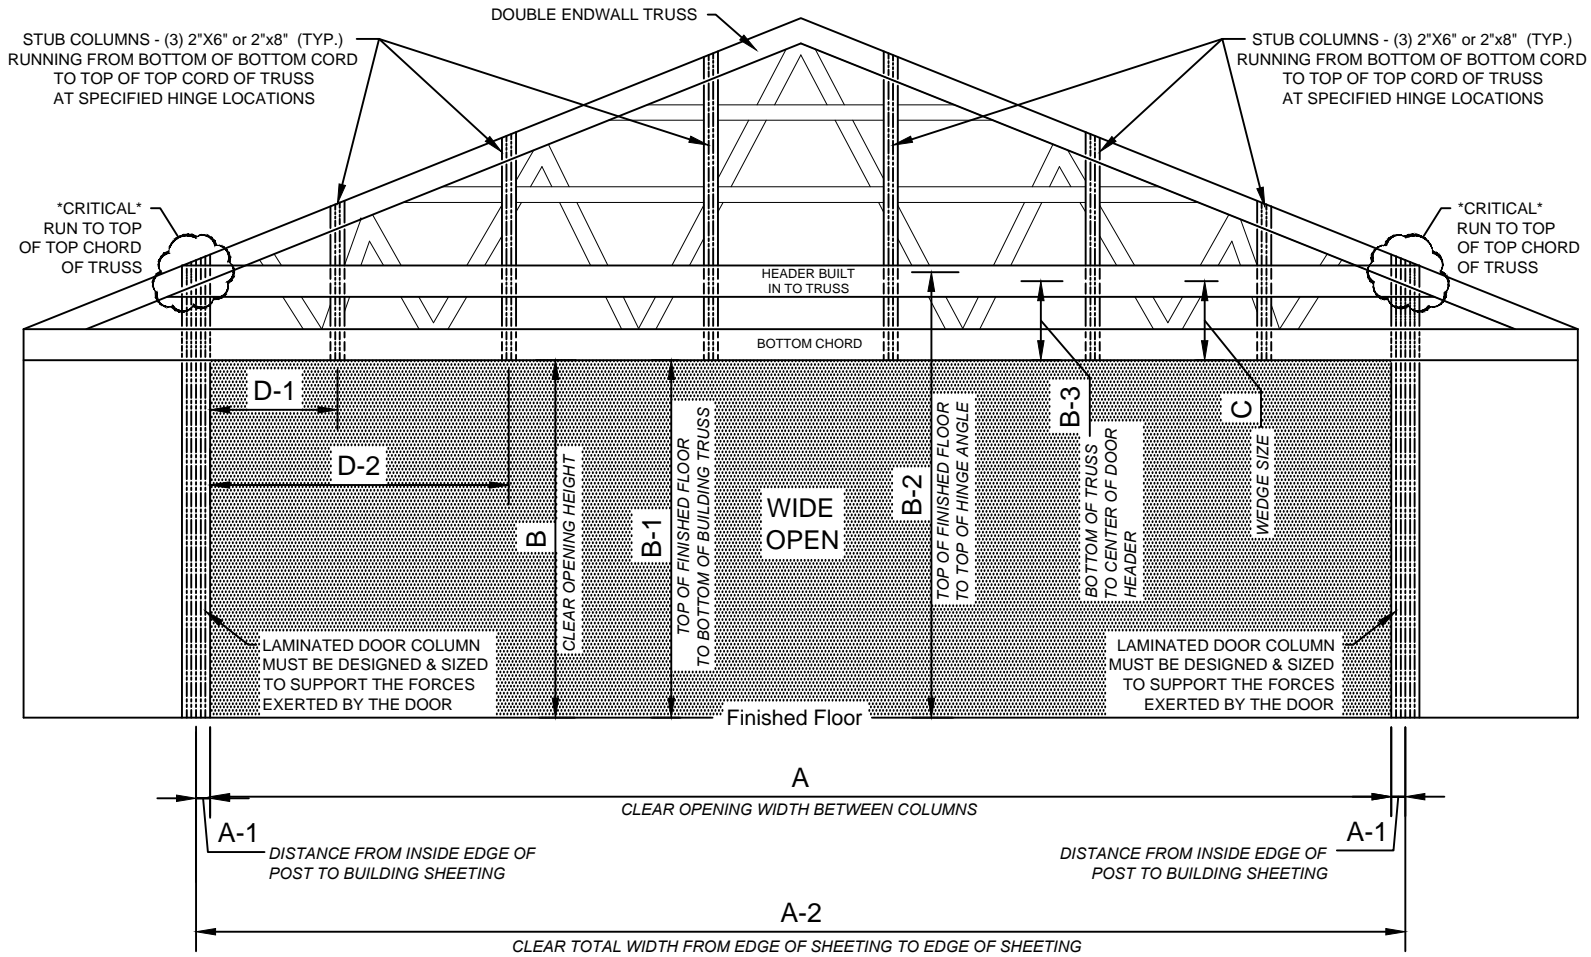

DRAWING  
NUMBER  
**SF2**

PHONE :  
1-800-921-7008  
FAX:  
701-277-8961

MIDLAND BI-FOLD DOORS  
1110-7th ST NE  
WEST FARGO, ND 58078

