

MIDLAND

DOOR SOLUTIONS

1021 7TH STREET NE
WEST FARGO, ND 58078
PHONE: 800-921-7006
FAX: 701-277-8961

EMAIL: INFO@MIDLANDDOORSOLUTIONS.COM
WEB: WWW.MIDLANDDOORSOLUTIONS.COM

SAMPLE DRAWING

- THE FOLLOWING DRAWINGS SHOW TYPICAL DESIGNS
- PLEASE CONTACT OUR SALES DEPARTMENT FOR ALL AVAILABLE OPTIONS


PROPRIETARY AND COFIDENTIAL

THE INFORMATION CONTAINED IN THIS DRAWING IS THE SOLE PROPERTY OF MIDLAND DOOR SOLUTIONS. ANY REPRODUCTION IN PART OR AS A WHOLE WITHOUT THE WRITTEN PERMISSION OF MIDLAND DOOR SOLUTIONS IS PROHIBITED.




TITLE:
**HYDRAULIC SINGLE
PANEL DOOR**

DO NOT SCALE DRAWING SHEET 1 OF 3

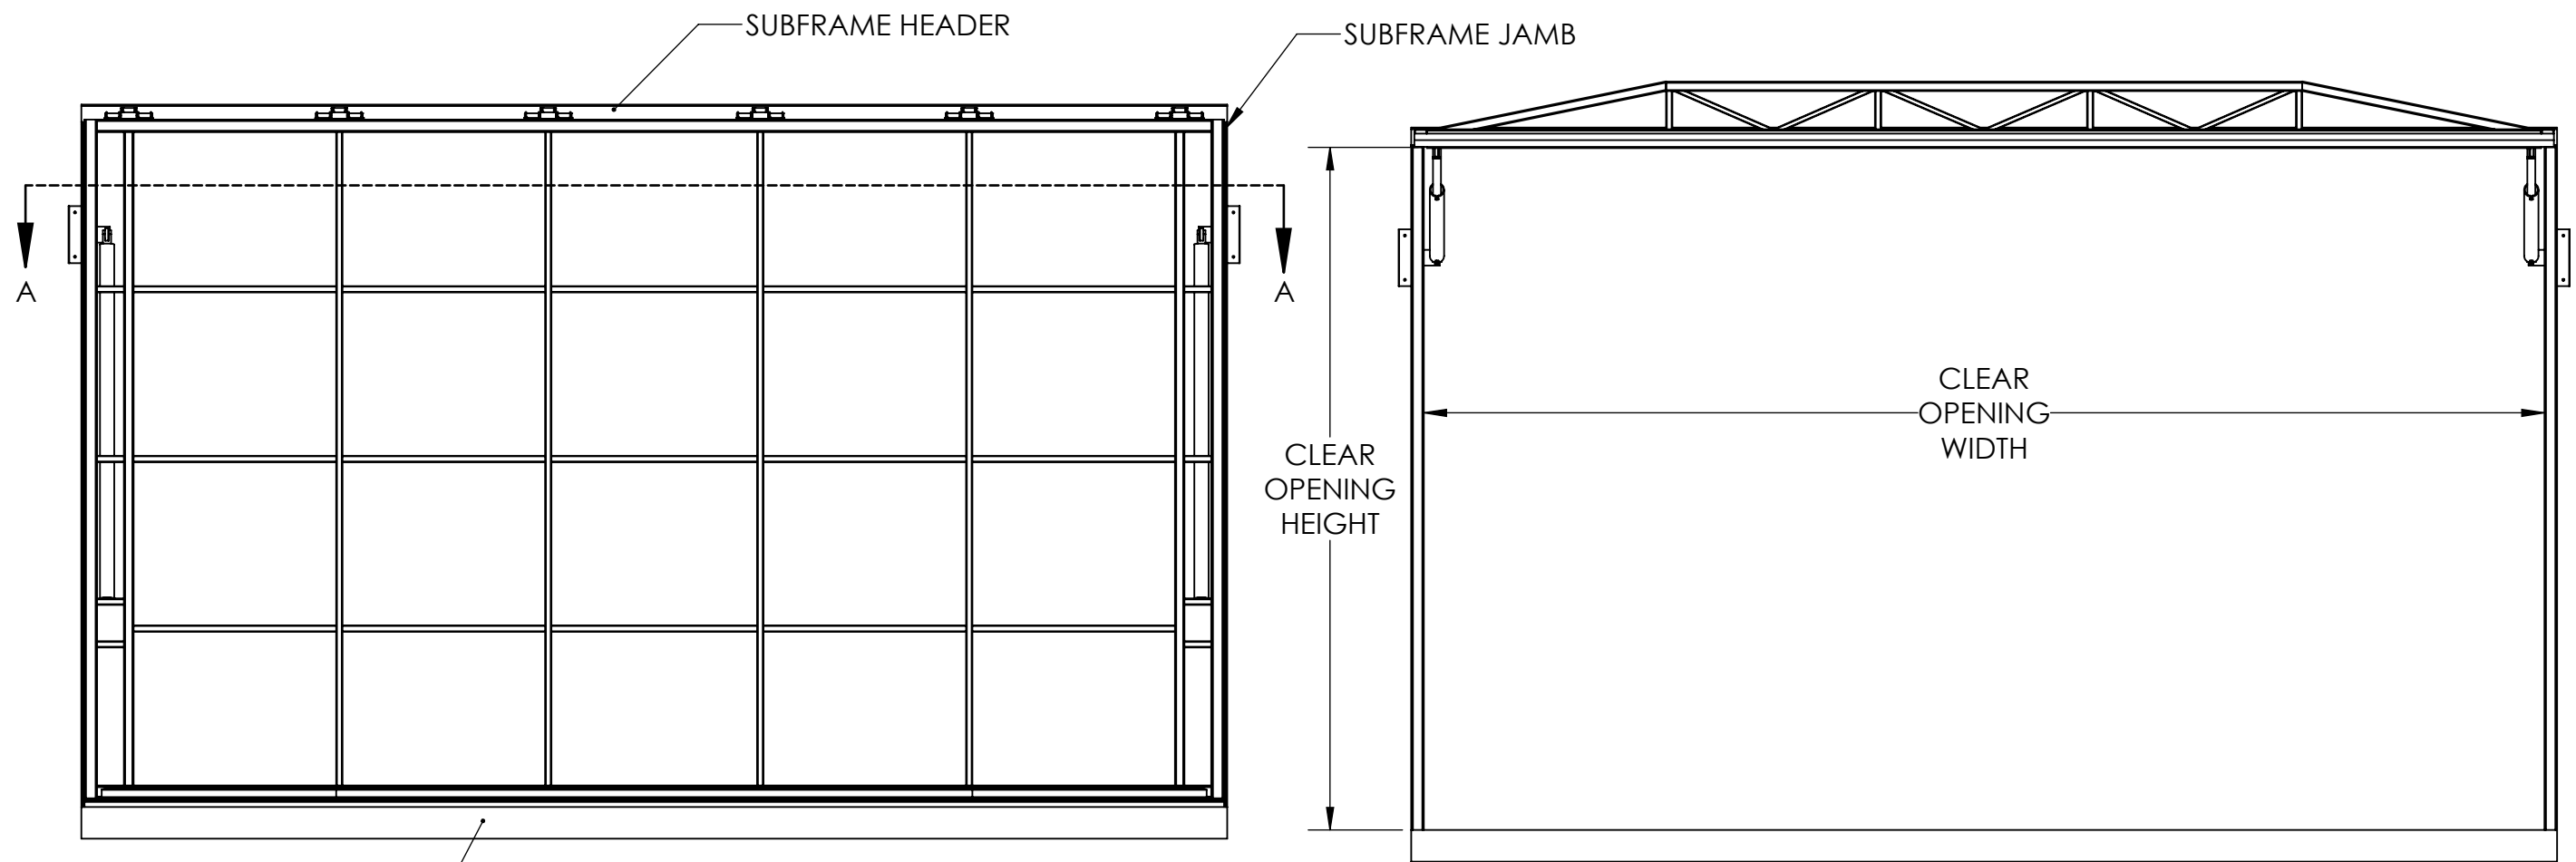


FINISHED FLOOR (BY OTHERS) EXTERIOR VIEW: CLOSED POSTION

EXTERIOR VIEW: OPEN POSTION

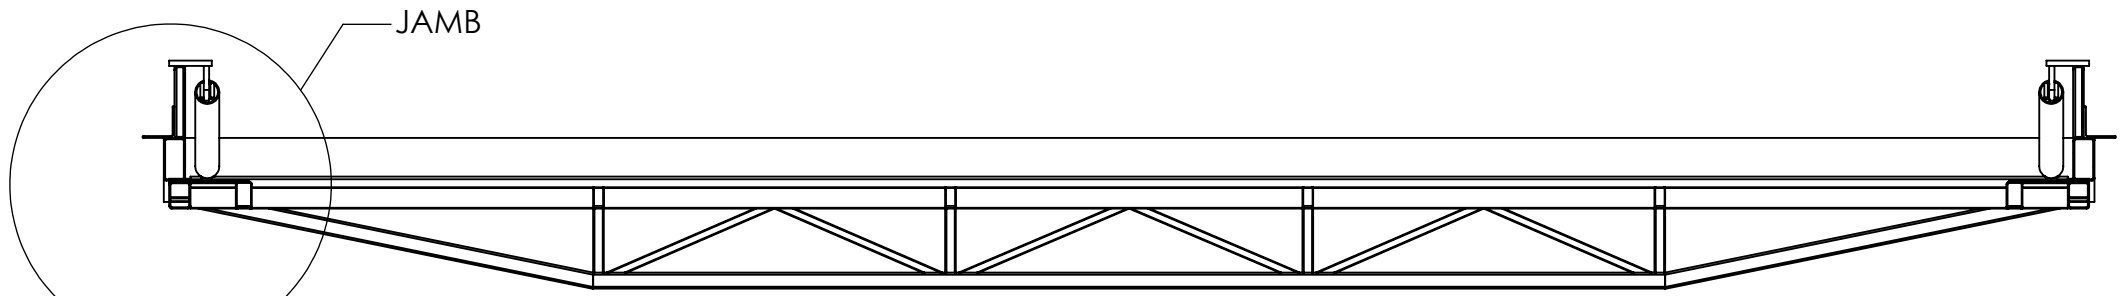

SECTION A-A

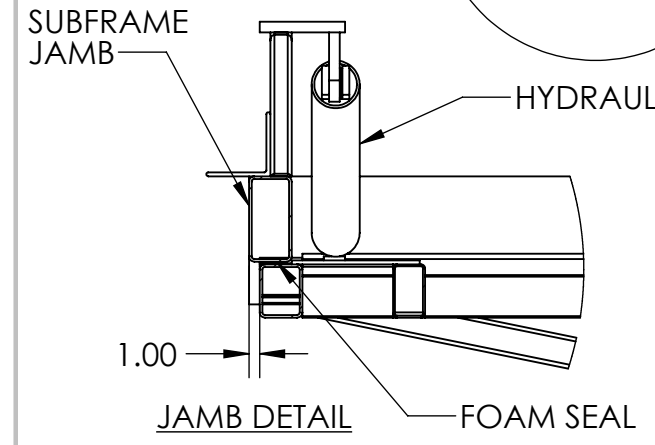

JAMB DETAIL




SAMPLE DRAWING
- THE FOLLOWING DRAWINGS
SHOW TYPICAL DESIGNS
- PLEASE CONTACT OUR SALES
DEPARTMENT FOR ALL AVAILABLE
OPTIONS

PROPRIETARY AND COFIDENTIAL
THE INFORMATION CONTAINED IN THIS
DRAWING IS THE SOLE PROPERTY OF
MIDLAND DOOR SOLUTIONS. ANY
REPRODUCTION IN PART OR AS A WHOLE
WITHOUT THE WRITTEN PERMISSION OF
MIDLAND DOOR SOLUTIONS IS PROHIBITED.




MIDLAND
DOOR SOLUTIONS
1021 7th St NE, West Fargo, ND 58078
Bi-fold & Hydraulic Custom Built Doors

TITLE:
**HYDRAULIC SINGLE
PANEL DOOR**

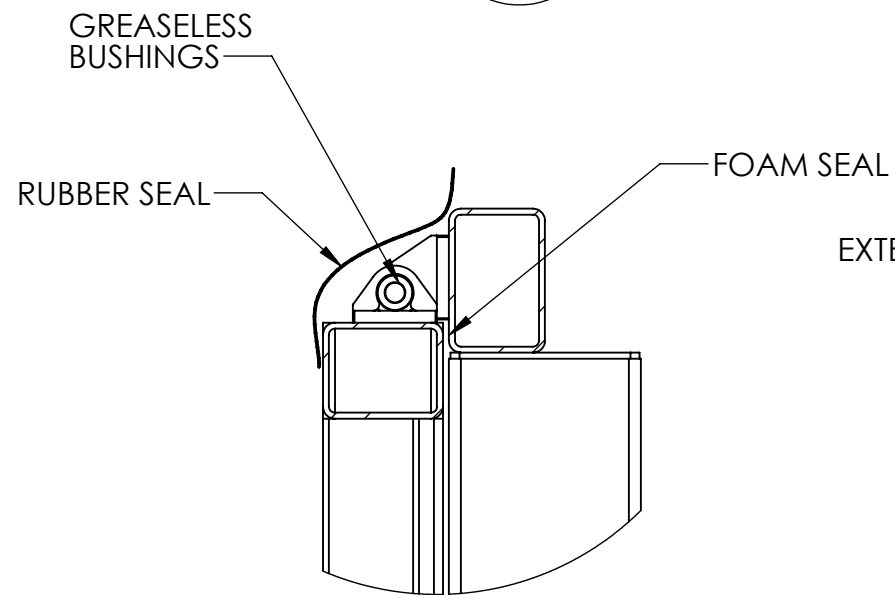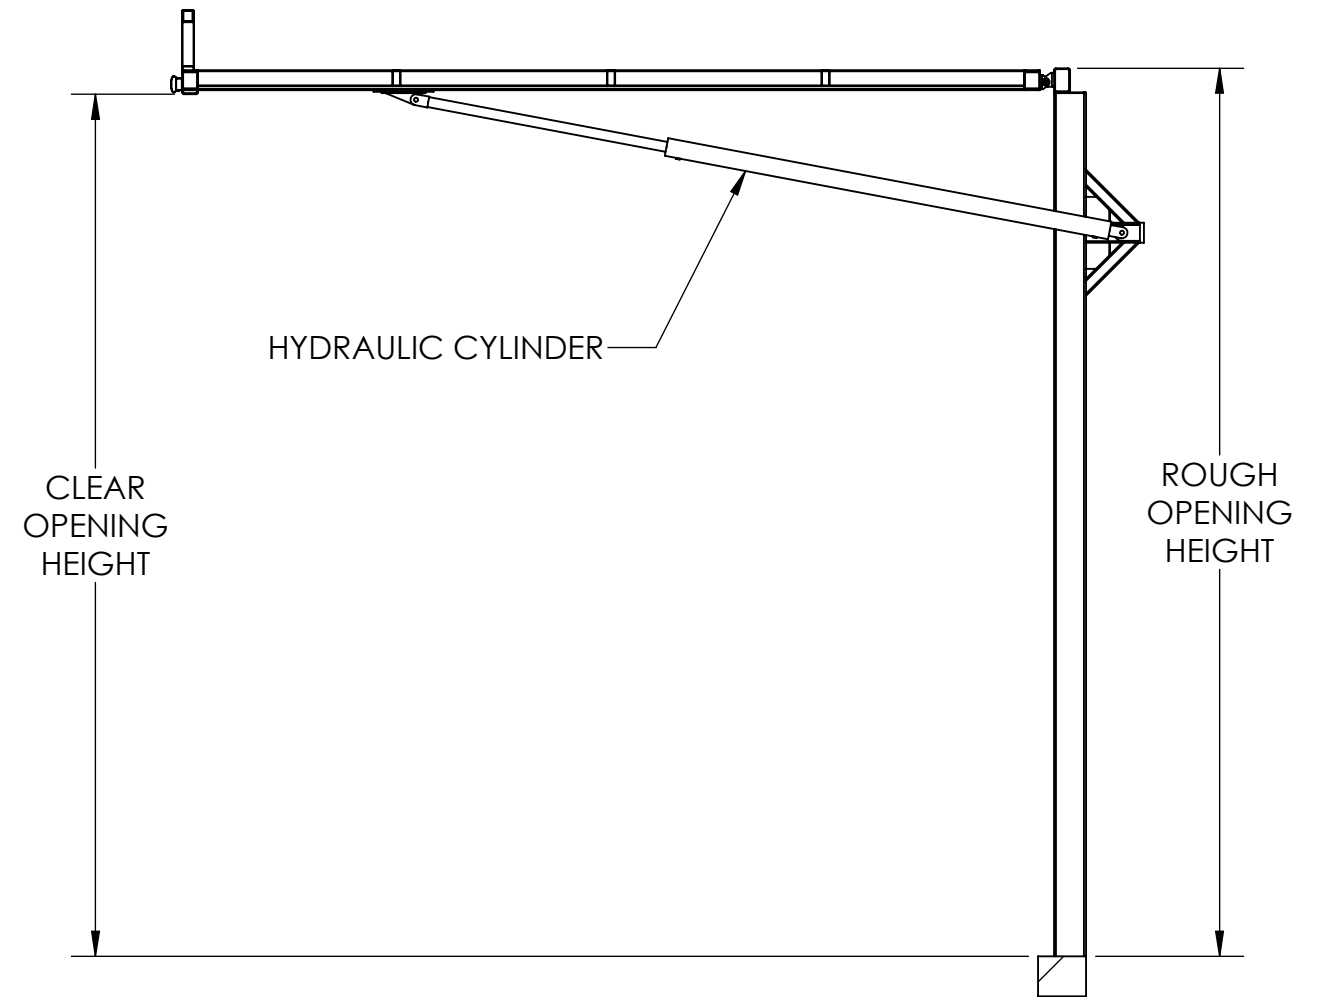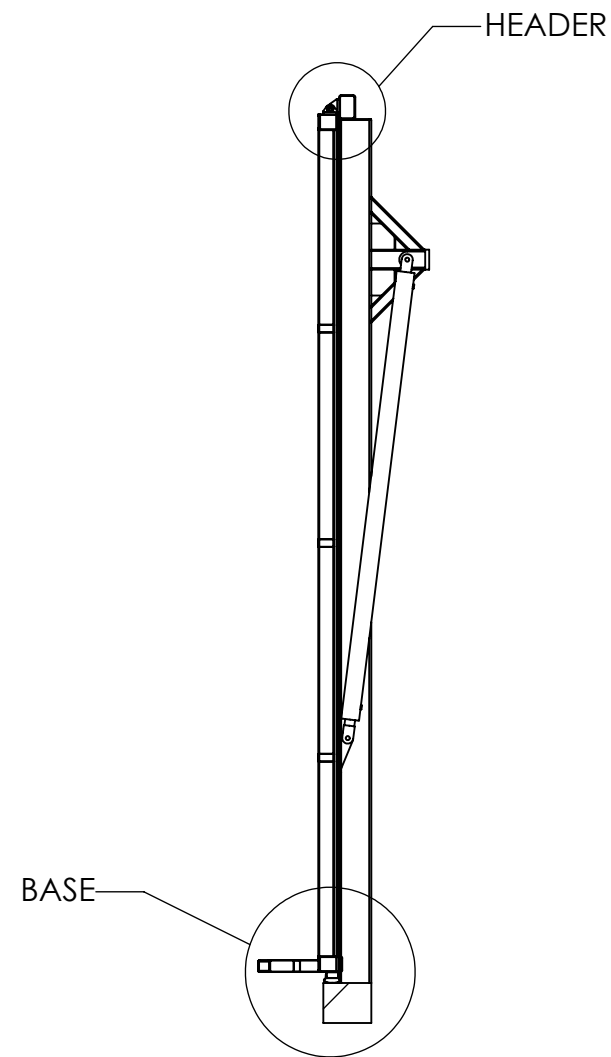

HEADER DETAIL

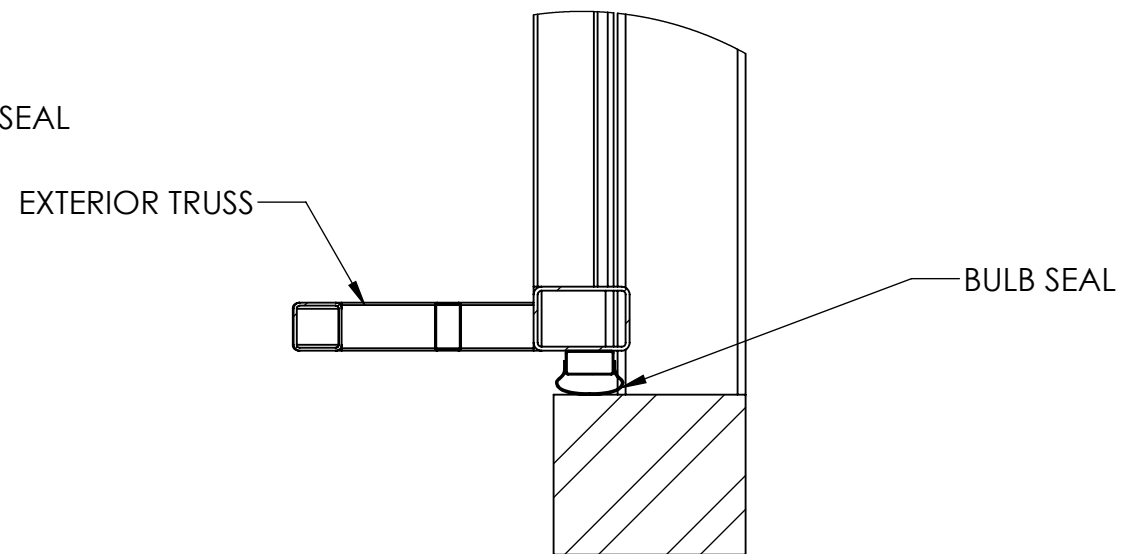

BASE DETAIL

SAMPLE DRAWING
- THE FOLLOWING DRAWINGS
SHOW TYPICAL DESIGNS
- PLEASE CONTACT OUR SALES
DEPARTMENT FOR ALL AVAILABLE
OPTIONS

PROPRIETARY AND COFIDENTIAL
THE INFORMATION CONTAINED IN THIS
DRAWING IS THE SOLE PROPERTY OF
MIDLAND DOOR SOLUTIONS. ANY
REPRODUCTION IN PART OR AS A WHOLE
WITHOUT THE WRITTEN PERMISSION OF
MIDLAND DOOR SOLUTIONS IS PROHIBITED.

 **MIDLAND**
DOOR SOLUTIONS
1021 7th St NE, West Fargo, ND 58078
Bi-fold & Hydraulic Custom Built Doors

TITLE:
**HYDRAULIC SINGLE
PANEL DOOR**


DO NOT SCALE DRAWING SHEET 3 OF 3

INSULATED HYDRAULIC DOOR PRE - ENGINEERED STEEL MOUNT

EXAMPLE DRAWING

(NOT TO SCALE)

FOR REFERENCE ONLY - STEEL BUILDING SUPPLIER TO SIZE BUILDING, HEADER &
JAMBS TO SUPPORT THE WEIGHT OF THE HYDRAULIC DOOR

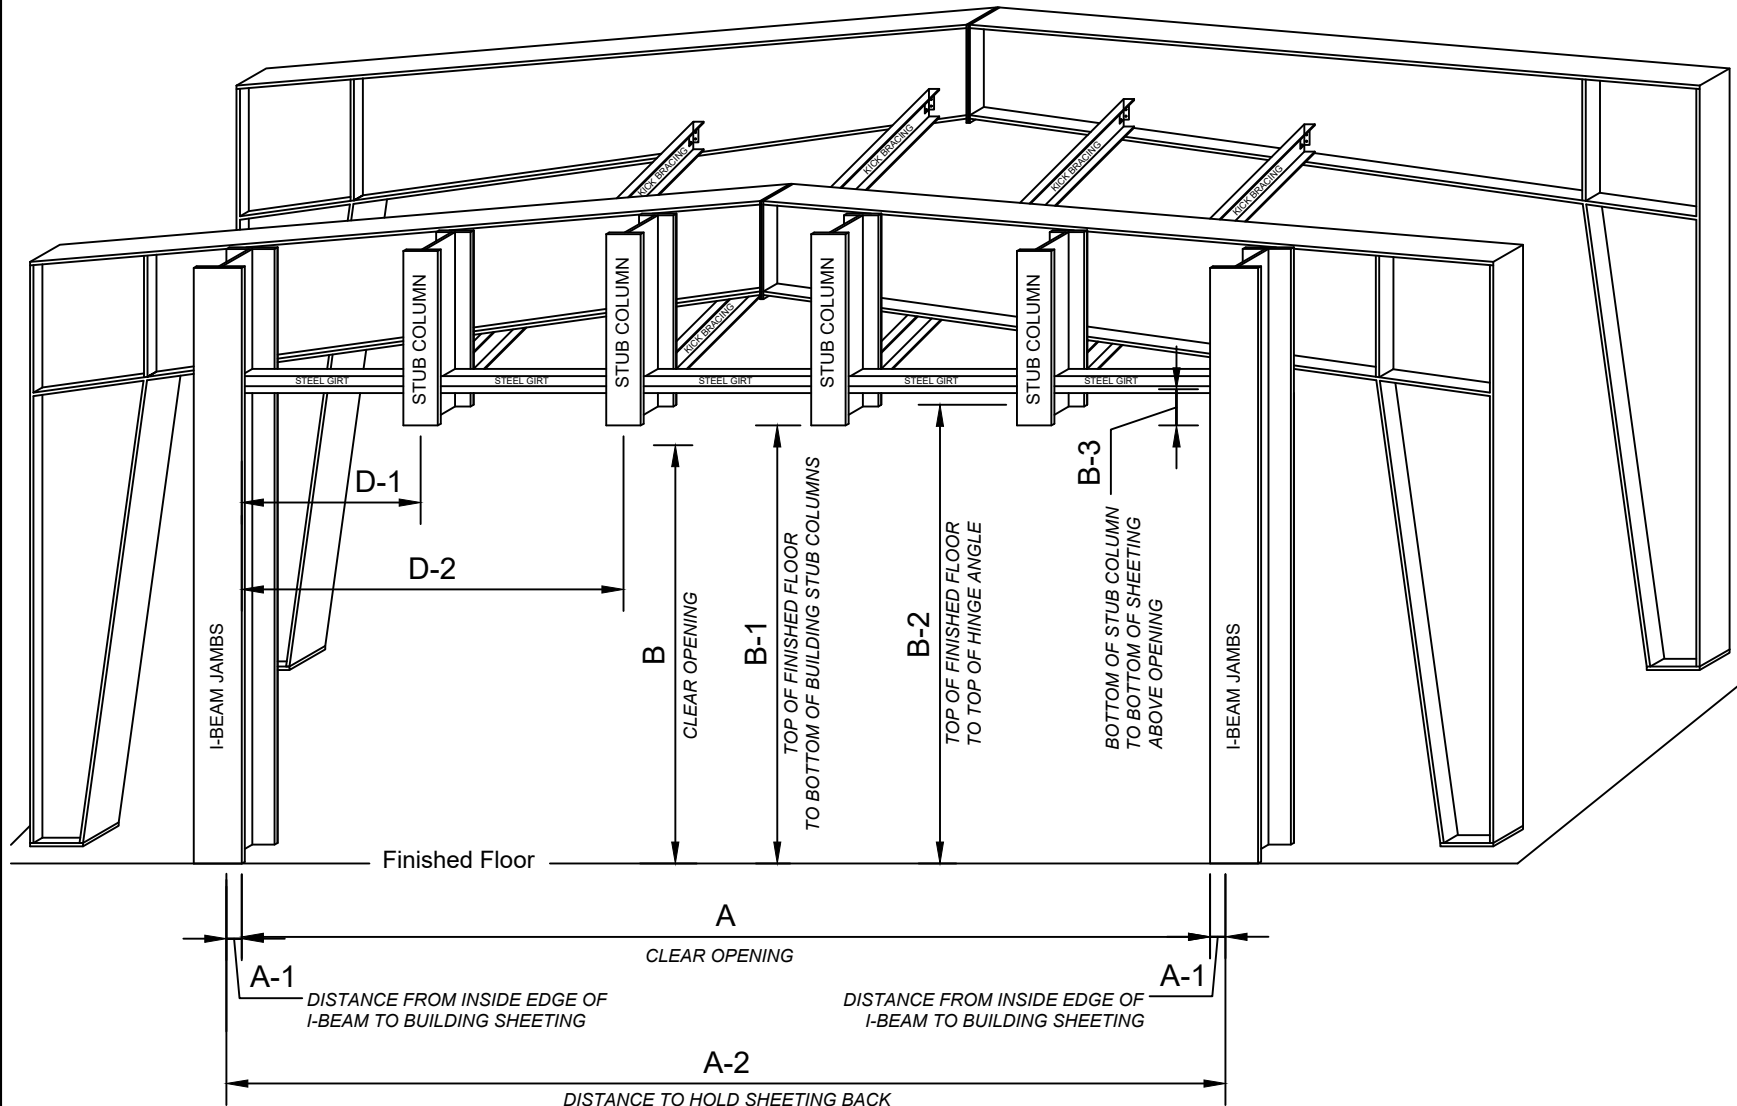

DRAWING
NUMBER

IPH1

INSULATED - HYDRAULIC DOOR
ON PRE - ENGINEERED STEEL BLD.


PHONE : 1-800-921-7008
FAX: 701-277-8961
DATE: 10/06/17



1021-7th ST NE
WEST FARGO, ND 58078

TOP VIEW DOOR

NOT TO SCALE

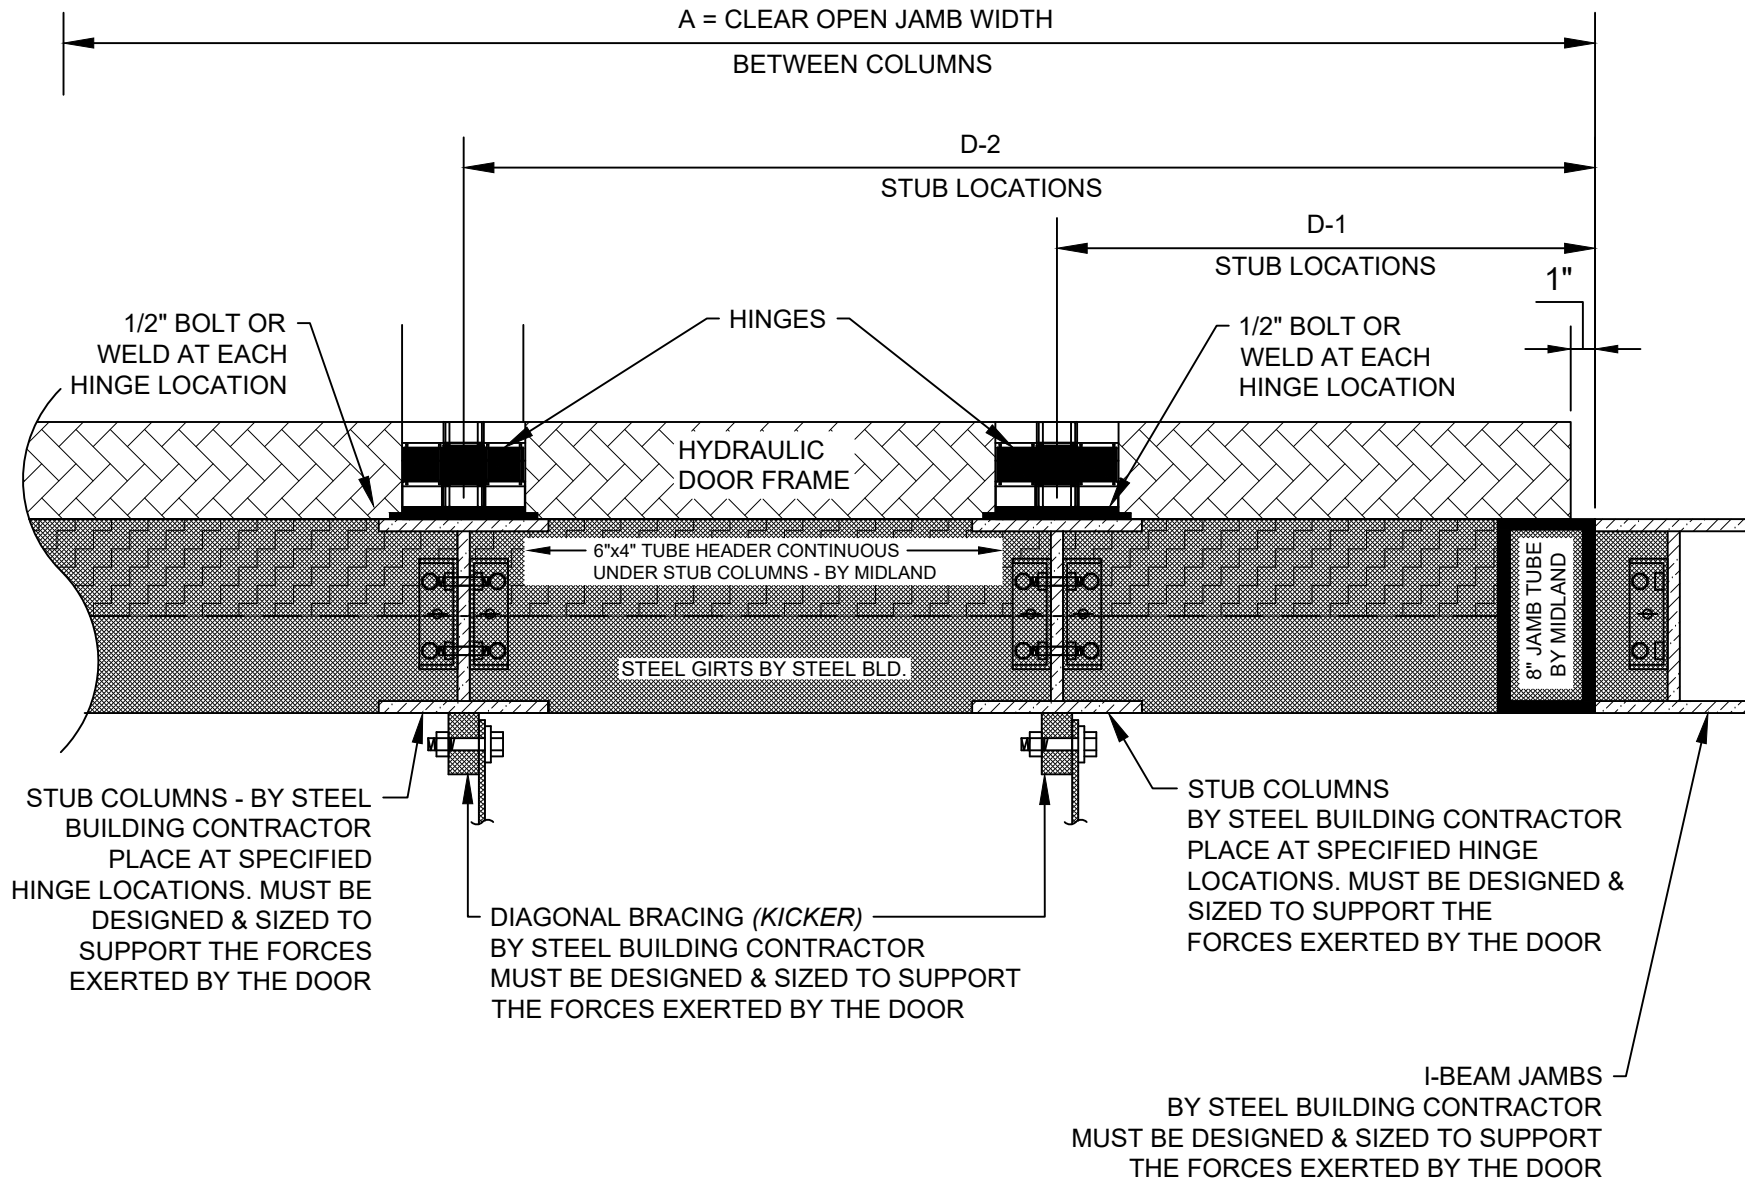


DRAWING
NUMBER
IPH2

TOP VIEW - TOP ANGLE
INSULATED - HYDRAULIC DOOR
ON PRE - ENGINEERED STEEL BLD.

PHONE :	FAX:	DATE:
1-800-921-7008	701-277-8961	10/06/17



1021-7th ST NE
WEST FARGO, ND 58078

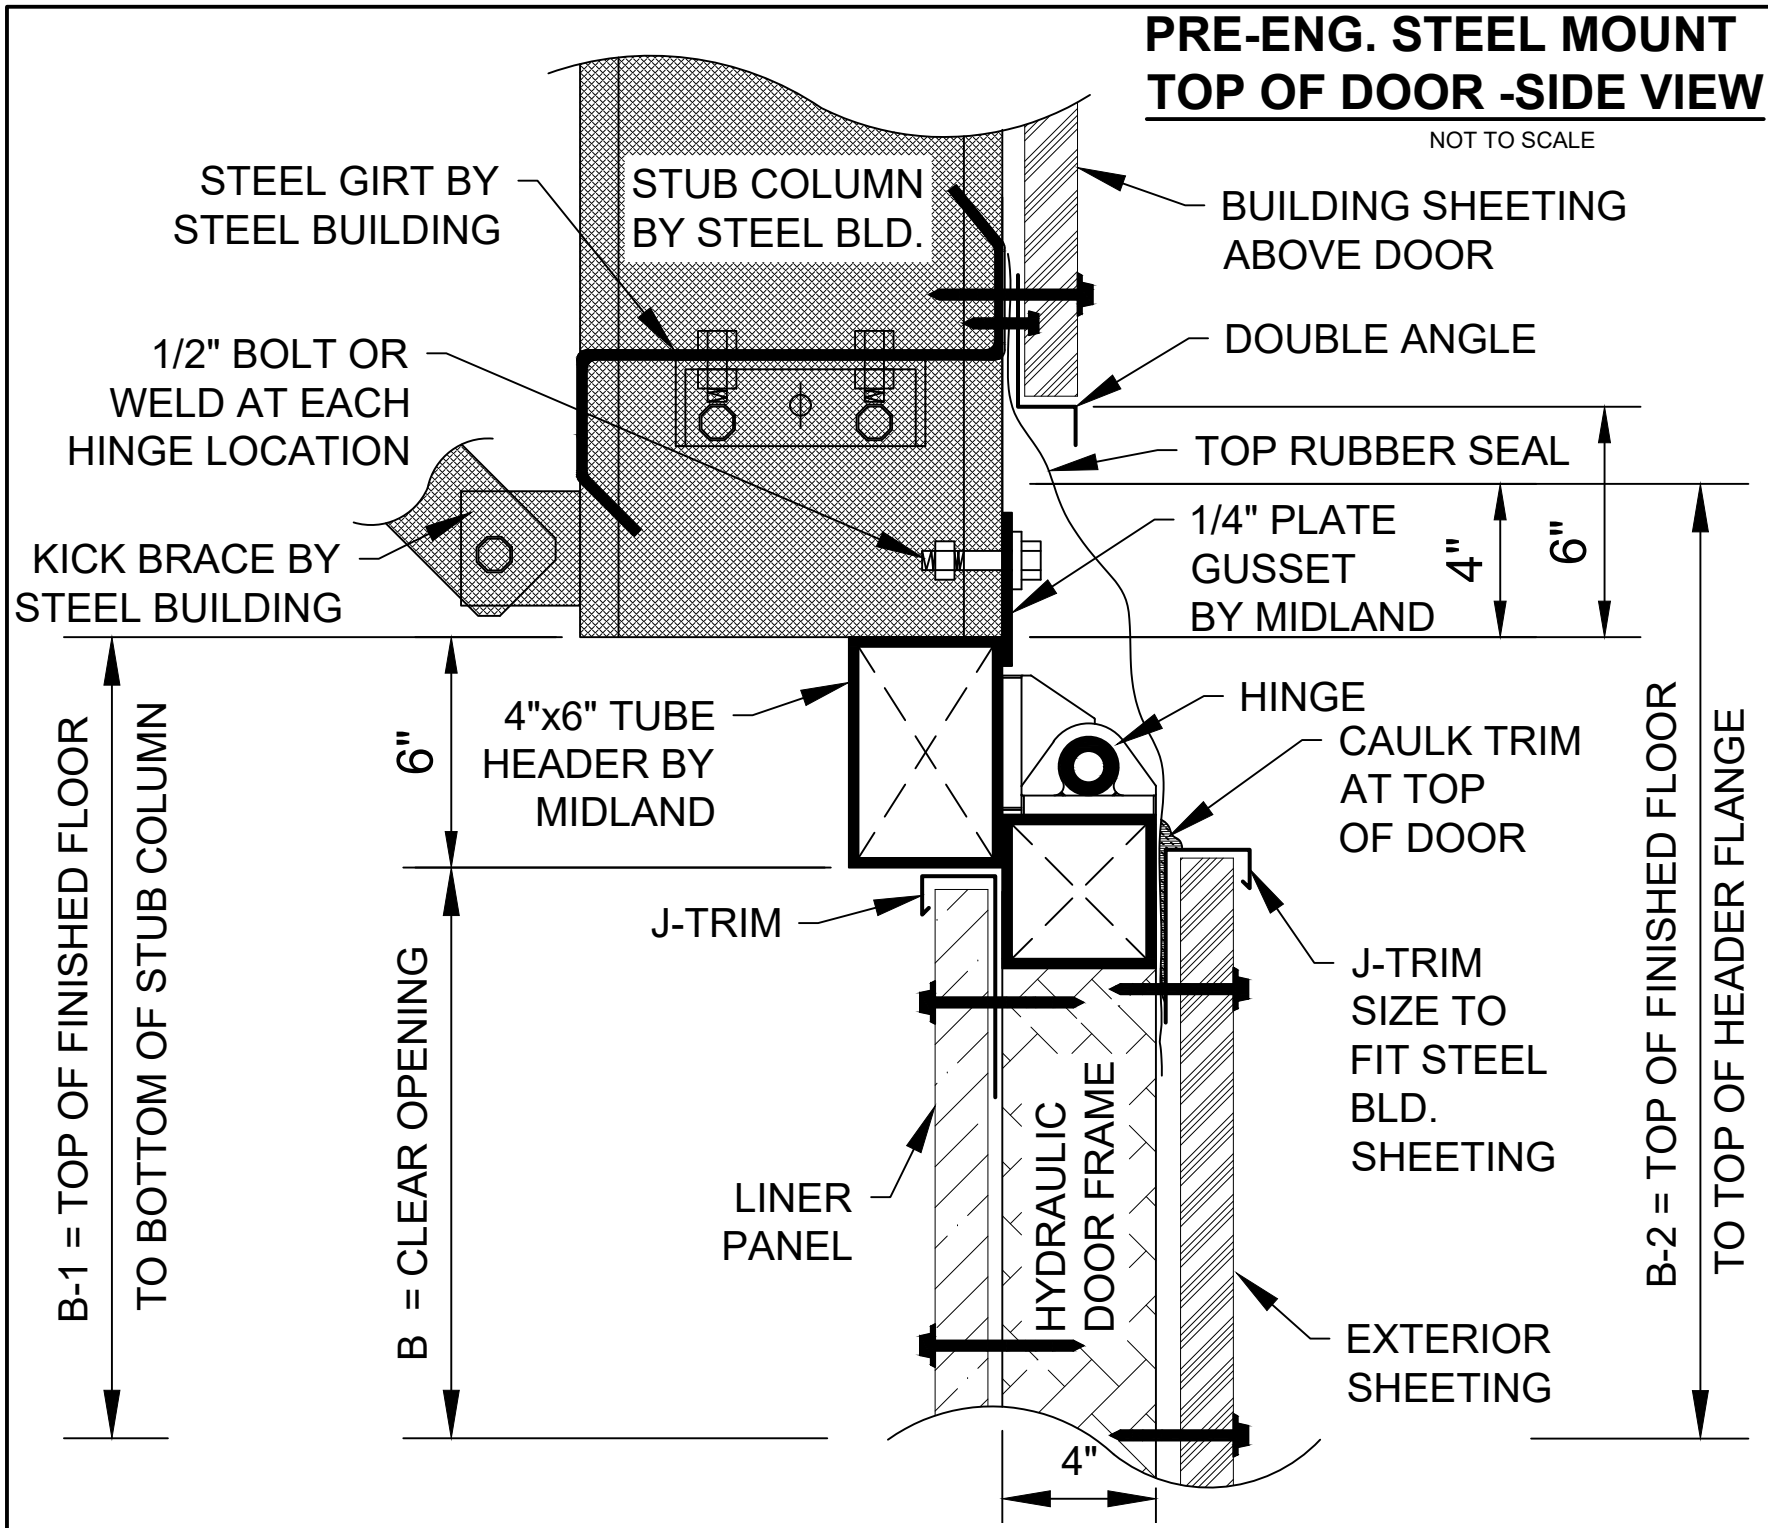

DRAWING NUMBER IPH4		STEEL MOUNT, TOP OF DOOR-SIDE VIEW INSULATED - HYDRAULIC DOOR ON PRE-ENGINEERED STEEL BLD.	
 MIDLAND DOOR SOLUTIONS		PHONE: 1-800-921-7008	DATE: 10/06/17
1021-7th ST NE WEST FARGO, ND 58078		FAX: 701-277-8961	