


INSULATED BI-FOLD DOOR PRE - ENGINEERED STEEL MOUNT

EXAMPLE DRAWING

(NOT TO SCALE)

FOR REFERENCE ONLY - STEEL BUILDING SUPPLIER TO SIZE BUILDING, HEADER &
JAMBS TO SUPPORT THE WEIGHT OF THE BI-FOLD DOOR

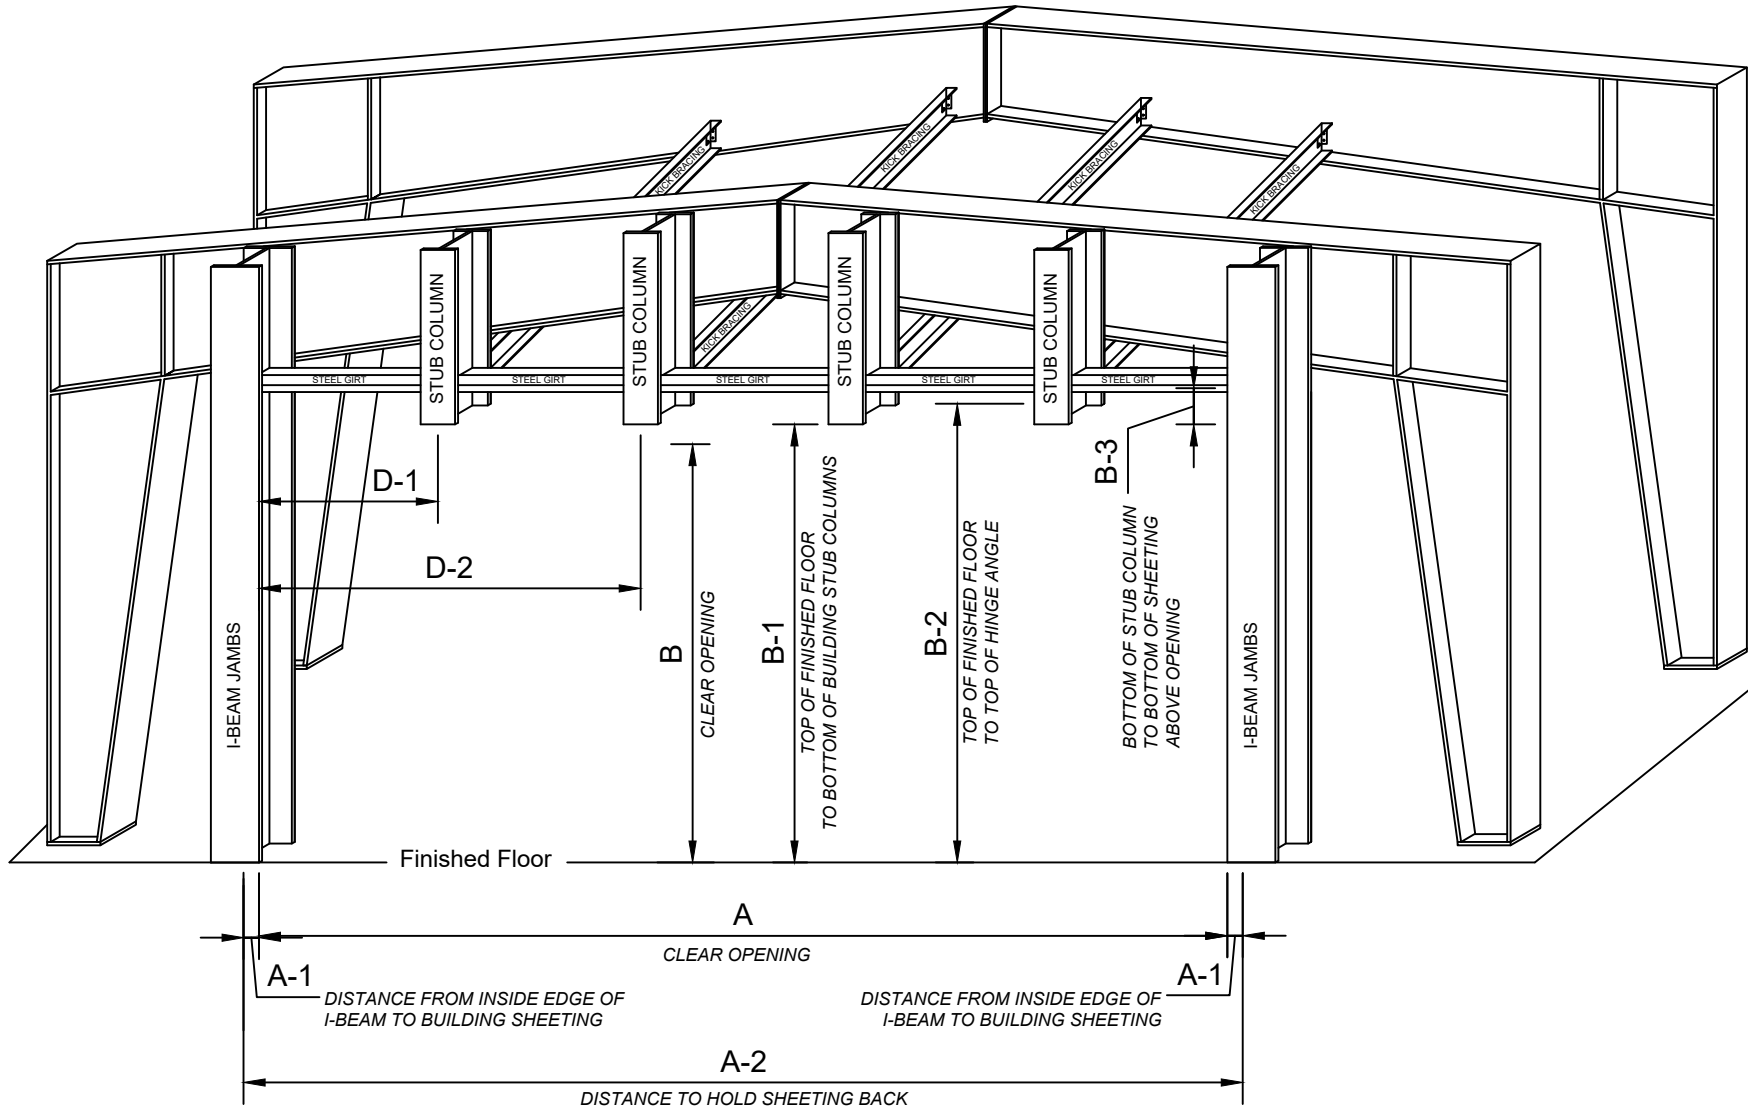

DRAWING
NUMBER
IPB1

INSULATED - BI-FOLD DOOR
ON PRE - ENGINEERED STEEL BLD.





1021-7th ST NE
WEST FARGO, ND 58078

PHONE :
1-800-921-7008

FAX:
701-277-8961

TOP VIEW DOOR JAMB


NOT TO SCALE

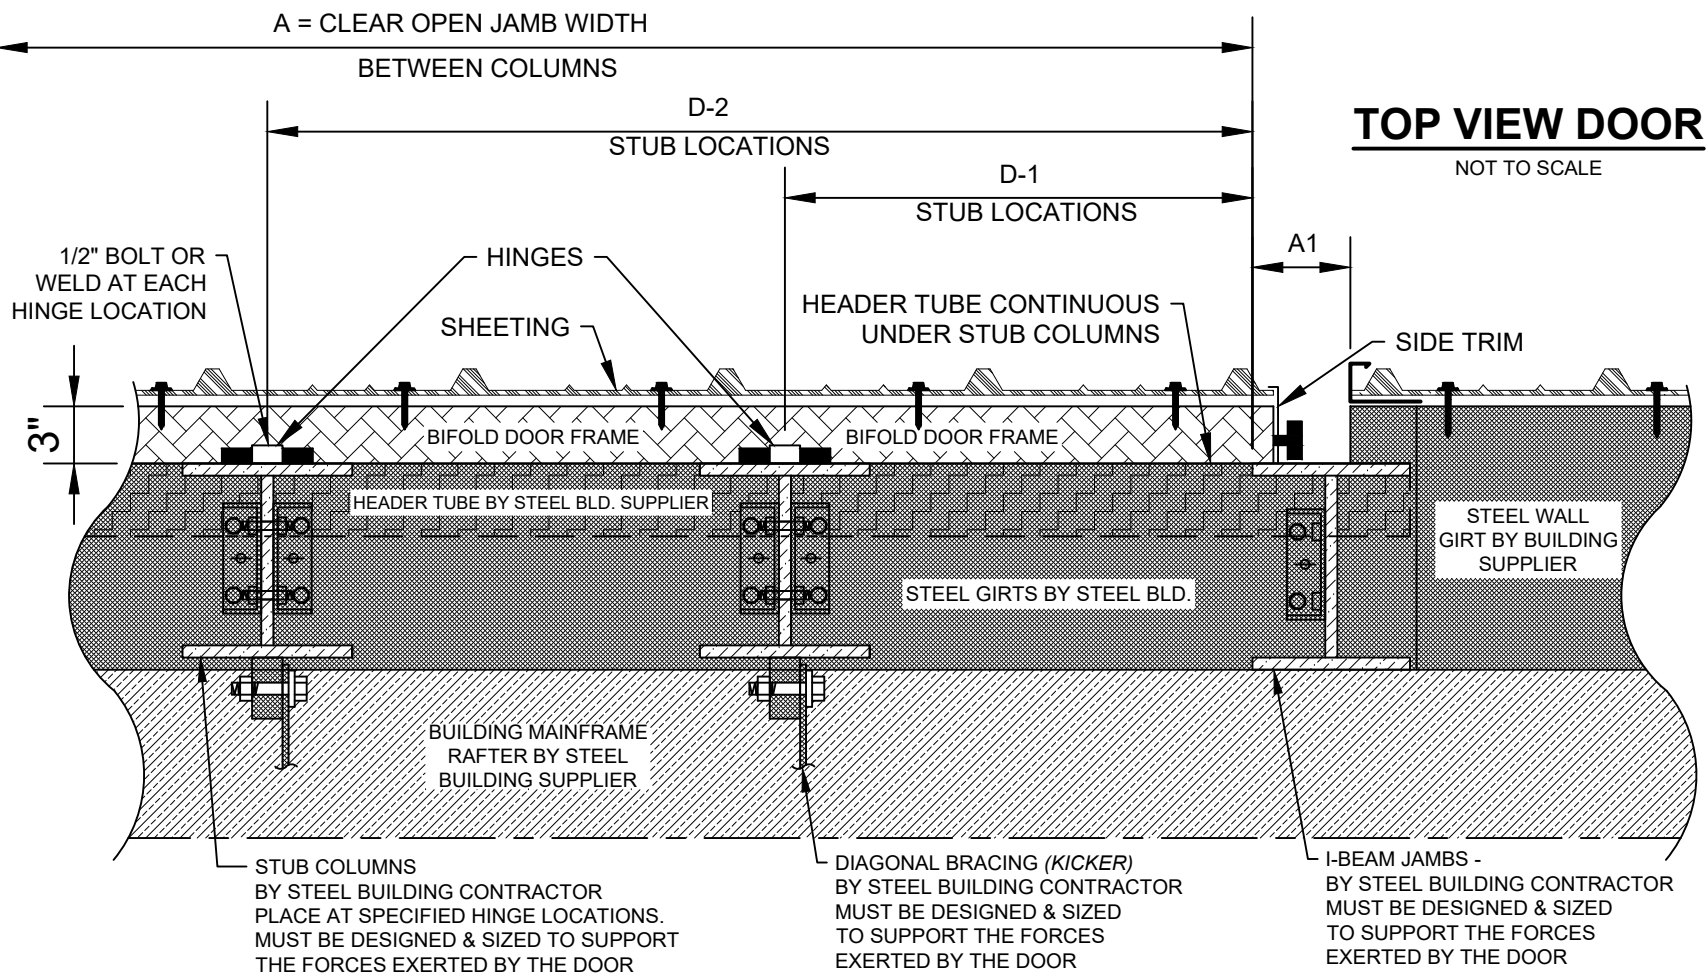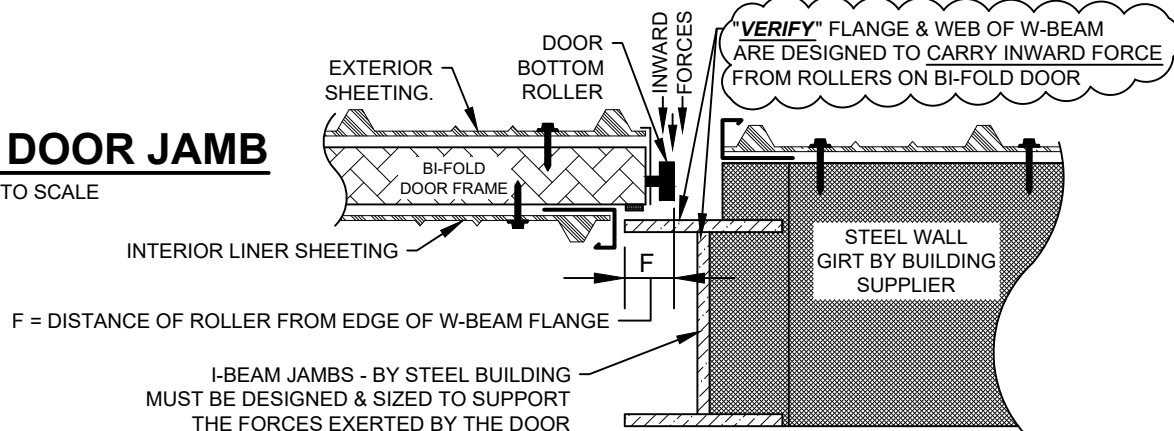

DRAWING
NUMBER
IPB2

TOP VIEW DOOR
INSULATED - BI-FOLD DOOR
ON PRE - ENGINEERED STEEL BLD.

MIDLAND
DOOR SOLUTIONS

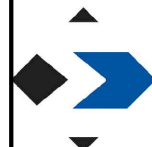


PHONE :
1-800-921-7008

FAX:
701-277-8961

1021-7th ST NE
WEST FARGO, ND 58078

PRE-ENG. STEEL MOUNT - SIDE VIEW DOOR

NOT TO SCALE

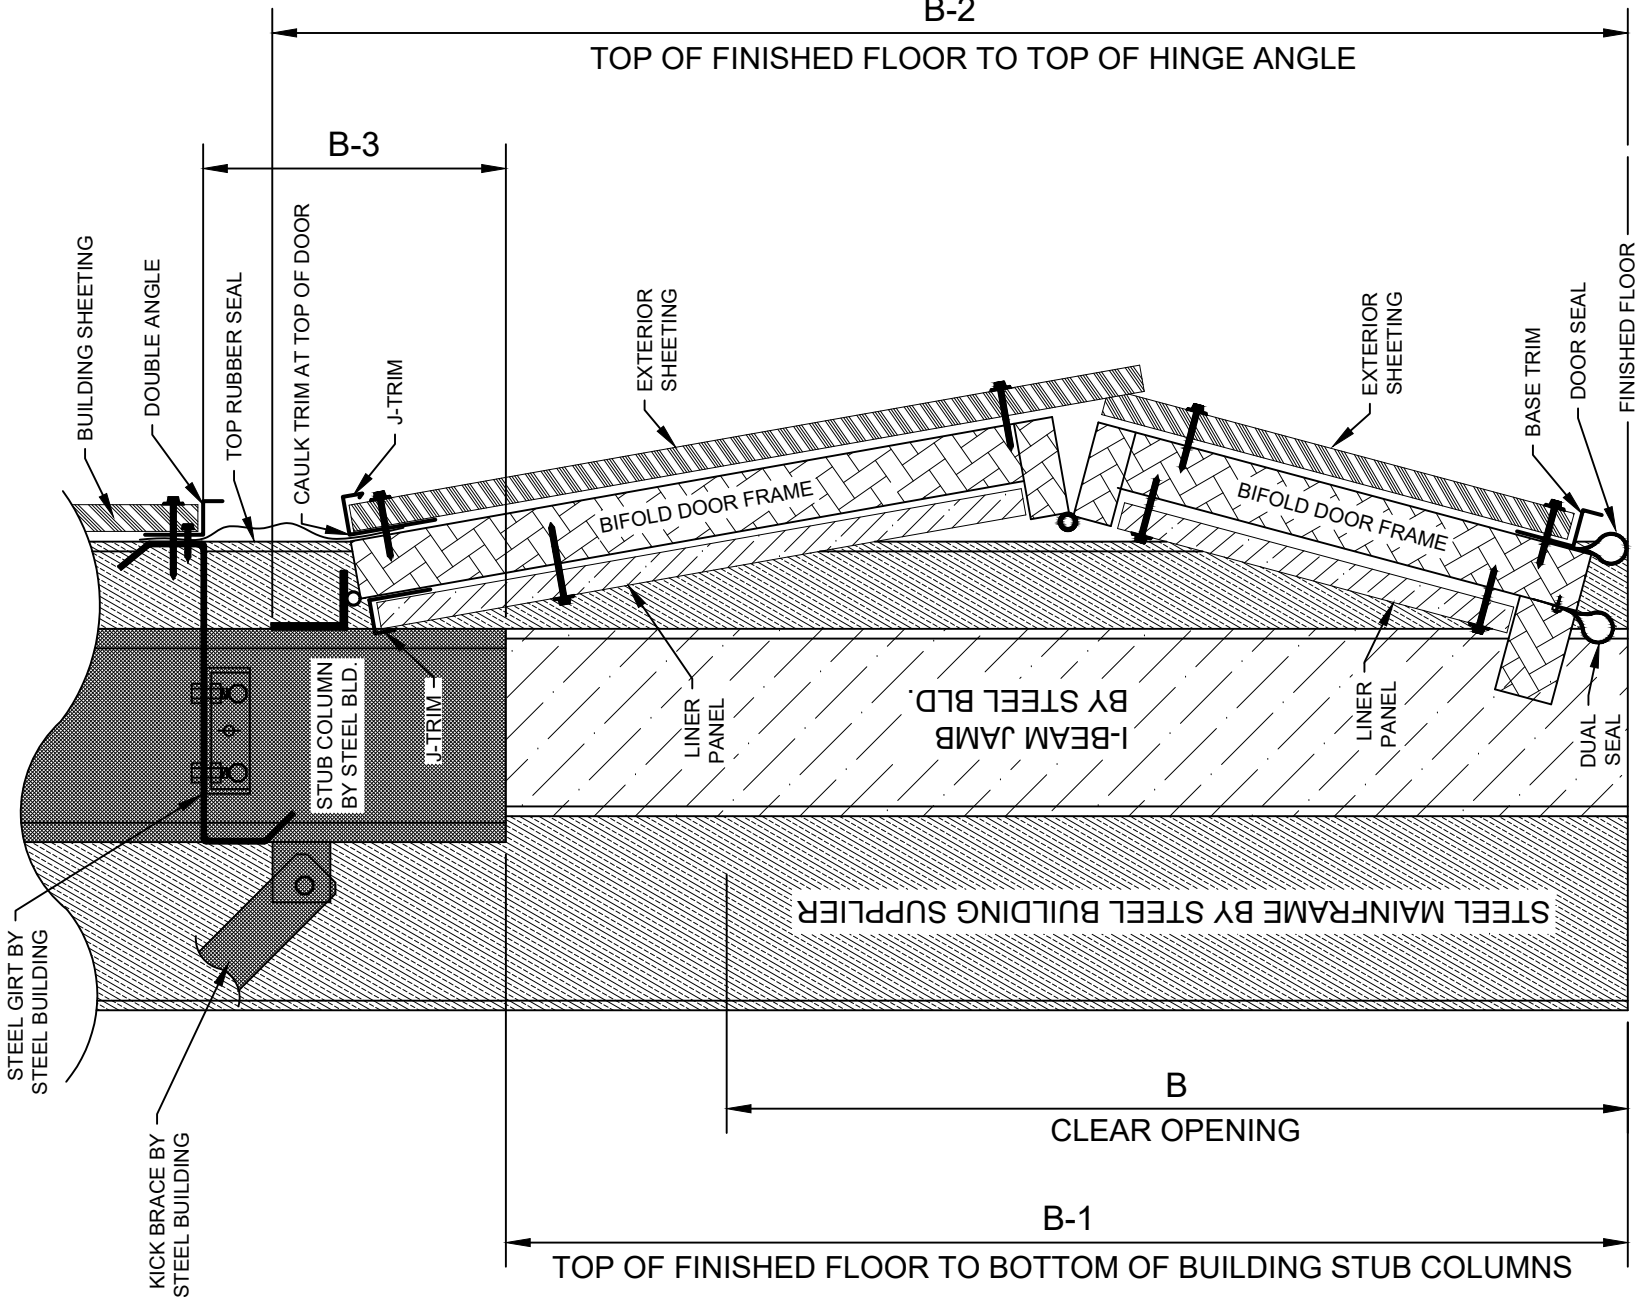

1021-7th ST NE
WEST FARGO, ND 58078

STEEL MOUNT - SIDE VIEW
INSULATED - BI-FOLD DOOR
ON PRE-ENGINEERED STEEL BLD.

PHONE :

1-800-921-7008

FAX:

701-277-8961

DRAWING
NUMBER

IPB3