


# INSULATED BI-FOLD DOOR PRE - ENGINEERED STEEL MOUNT

EXAMPLE DRAWING

(NOT TO SCALE)

FOR REFERENCE ONLY - STEEL BUILDING SUPPLIER TO SIZE BUILDING, HEADER &  
JAMBS TO SUPPORT THE WEIGHT OF THE BI-FOLD DOOR

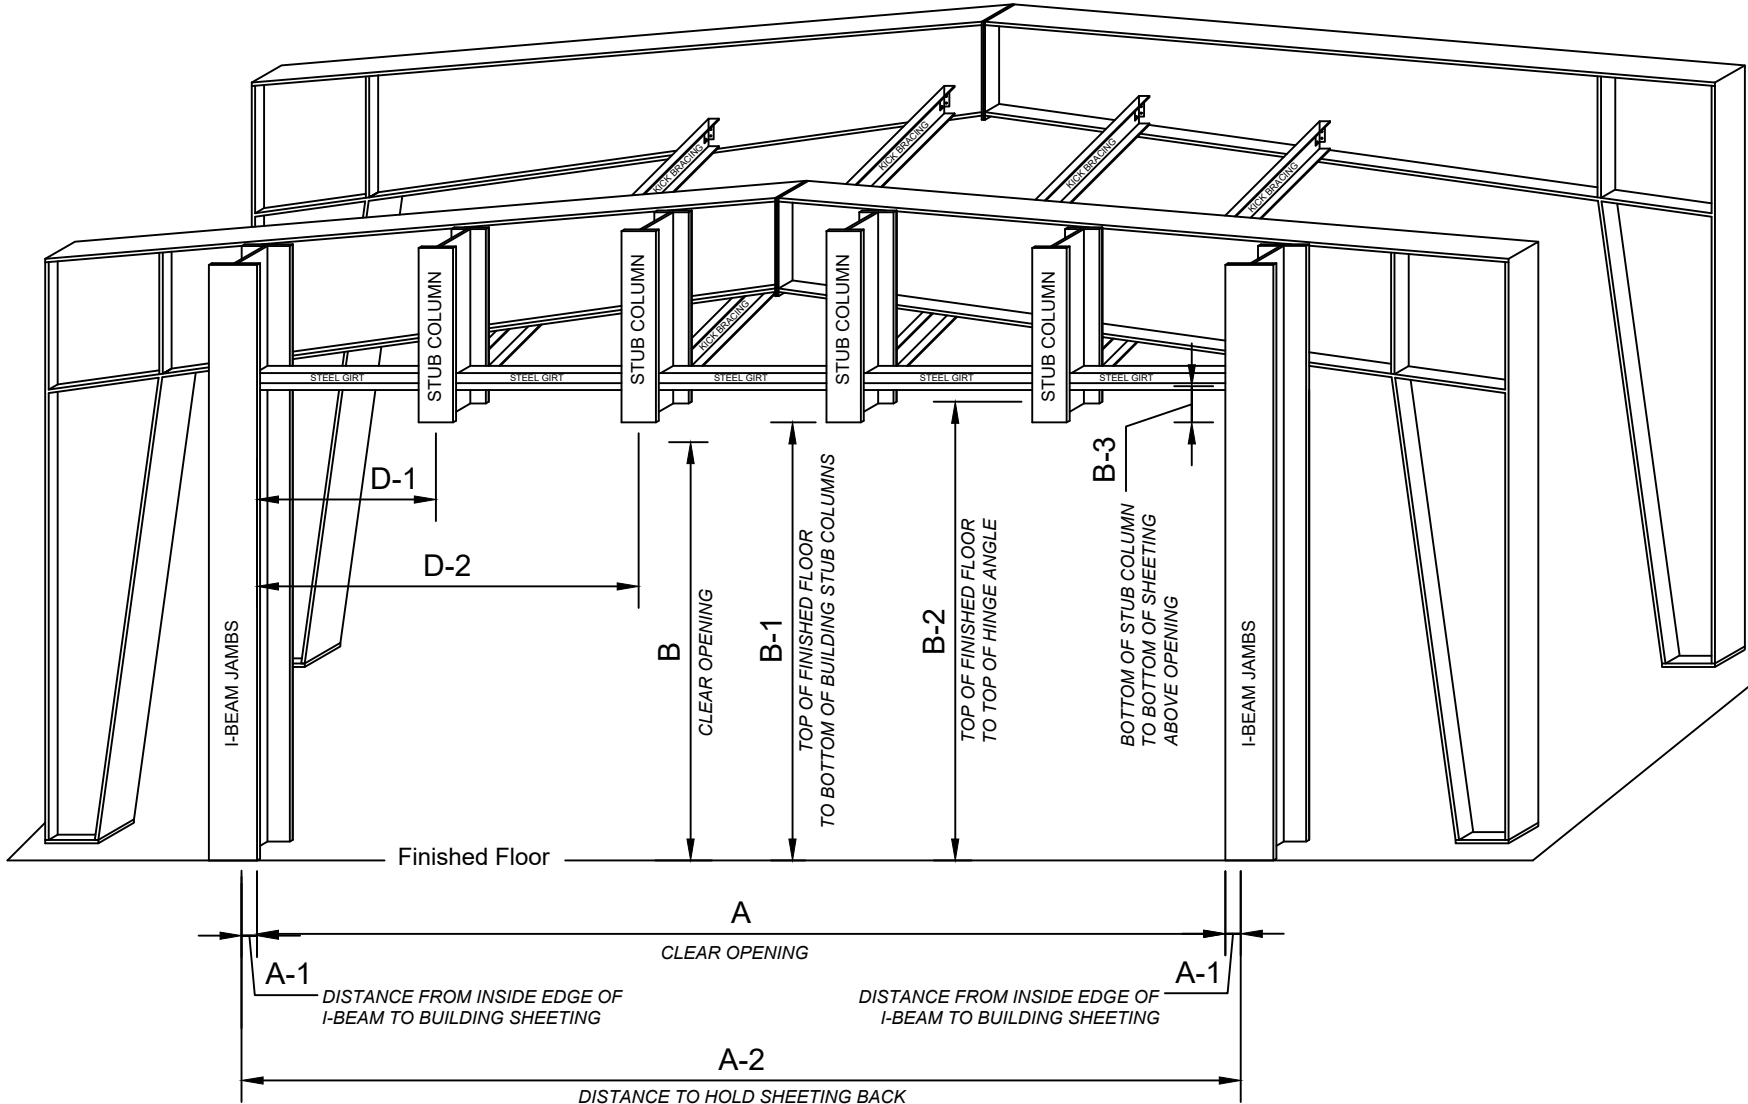

DRAWING  
NUMBER  
**IPB1**

INSULATED - BI-FOLD DOOR  
ON PRE - ENGINEERED STEEL BLD.



1021-7th ST NE  
WEST FARGO, ND 58078


PHONE :  
1-800-921-7008

FAX:  
701-277-8961



# PRE-ENG. STEEL MOUNT - SIDE VIEW DOOR

NOT TO SCALE

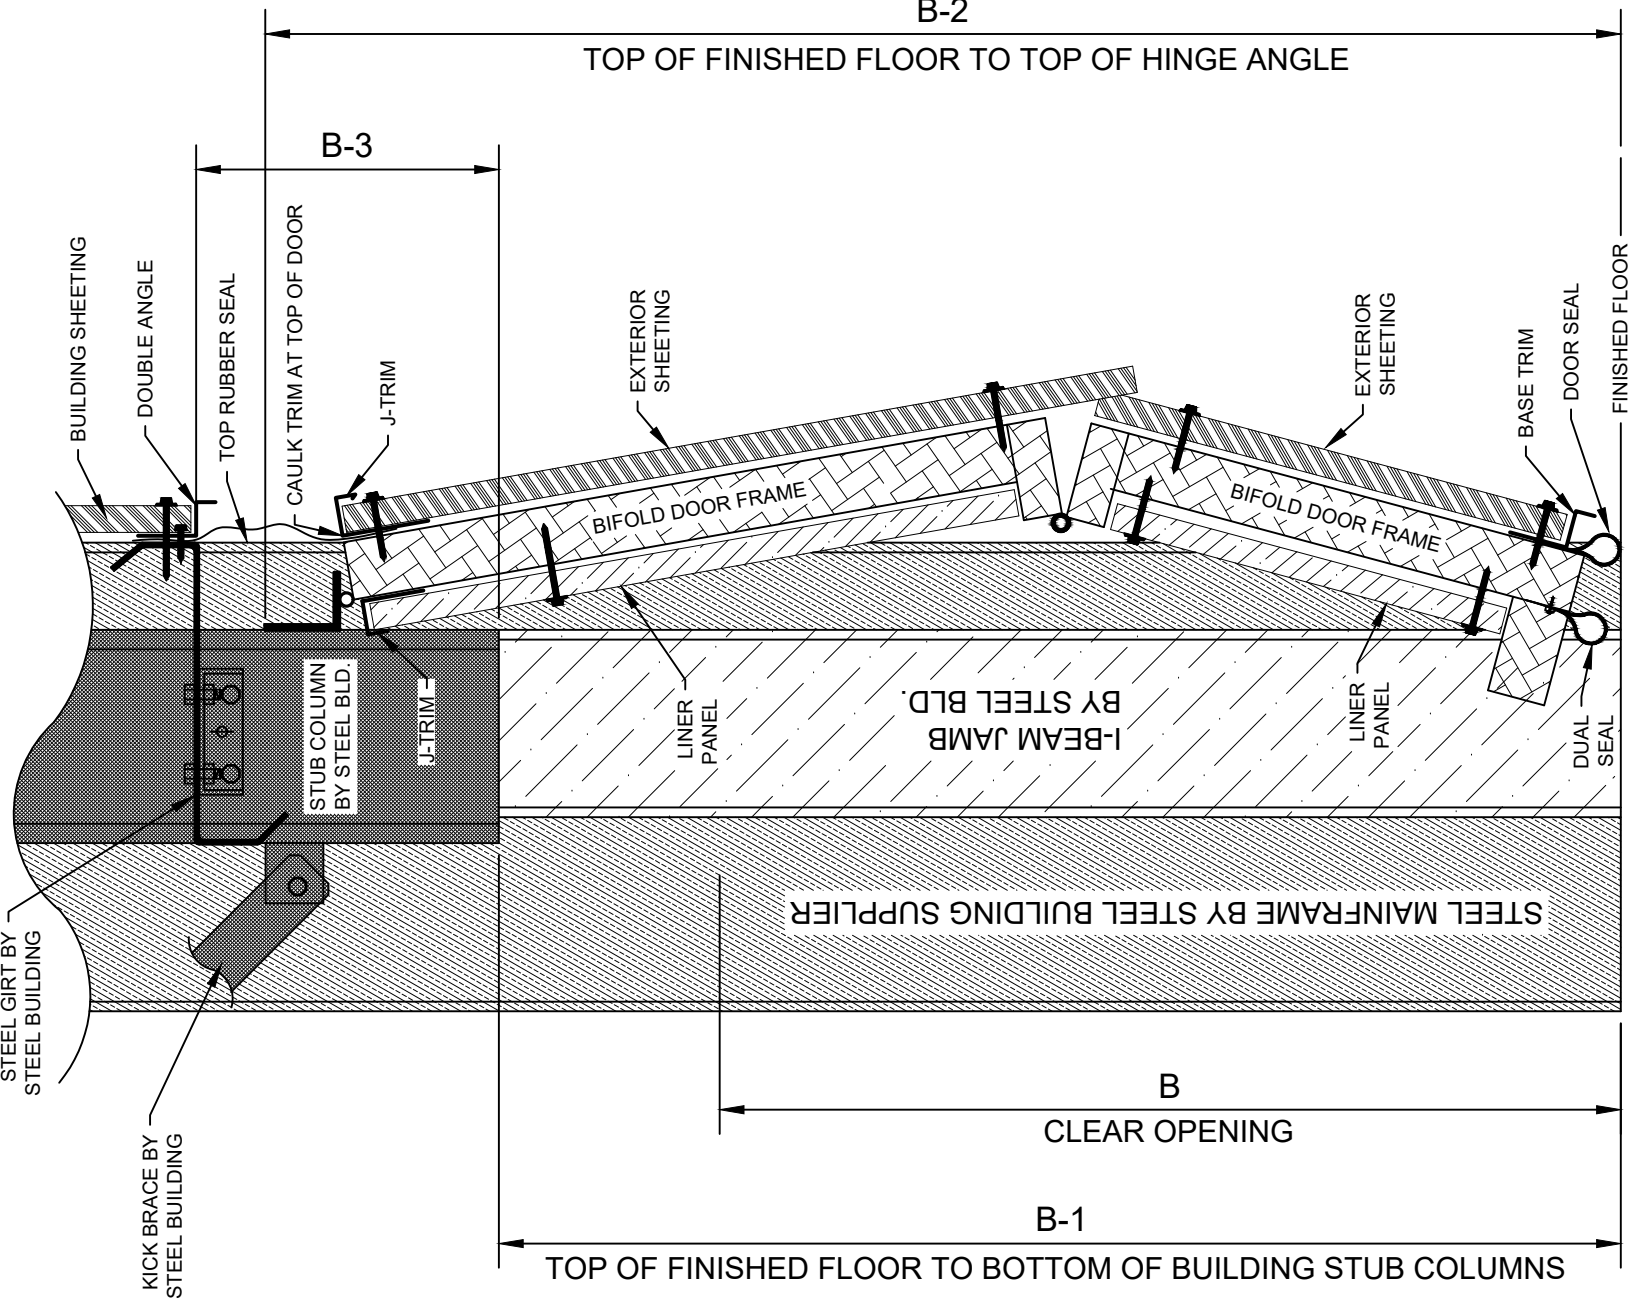

1021-7th ST NE  
WEST FARGO, ND 58078

STEEL MOUNT - SIDE VIEW  
INSULATED - BI-FOLD DOOR  
ON PRE-ENGINEERED STEEL BLD.

PHONE :  
1-800-921-7008

FAX:  
701-277-8961

DRAWING  
NUMBER  
**IPB3**