


# NON - INSULATED BI-FOLD DOOR PRE - ENGINEERED STEEL MOUNT

EXAMPLE DRAWING

(NOT TO SCALE)

FOR REFERENCE ONLY - STEEL BUILDING SUPPLIER TO SIZE BUILDING, HEADER &  
JAMBS TO SUPPORT THE WEIGHT OF THE BI-FOLD DOOR

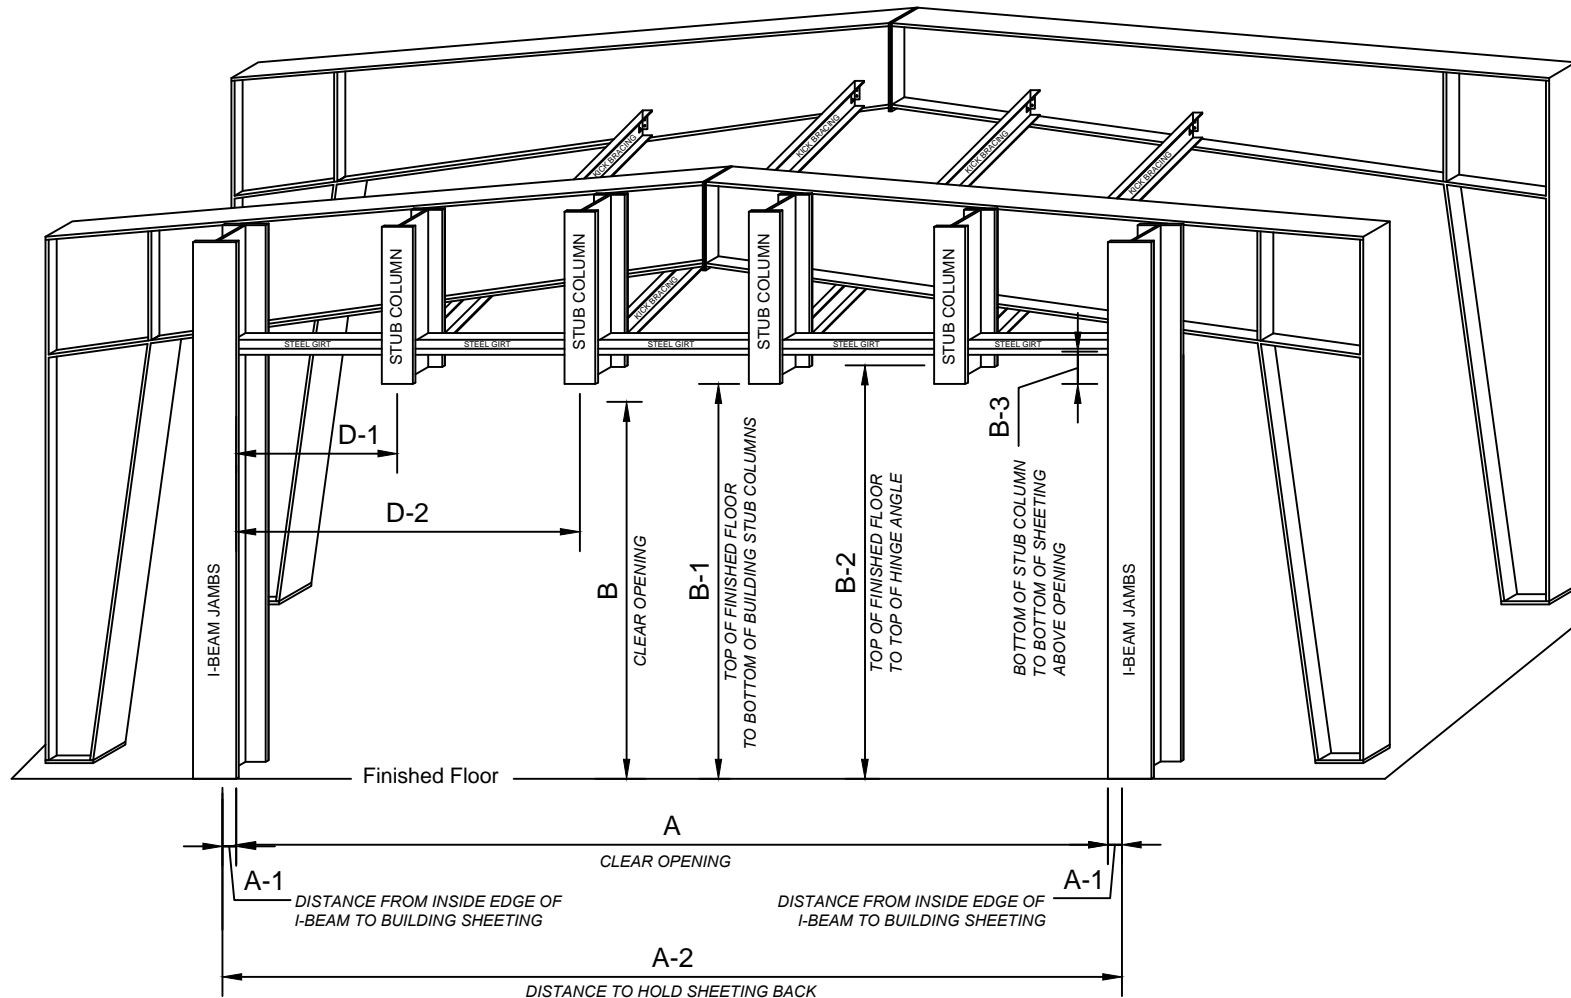

DRAWING  
NUMBER  
**PB1**


PHONE :  
1-800-921-7008  
FAX:  
701-277-8961

MIDLAND DOOR SOLUTIONS  
1021 7th Street NE  
WEST FARGO, ND 58078



# TOP VIEW DOOR

NOT TO SCALE

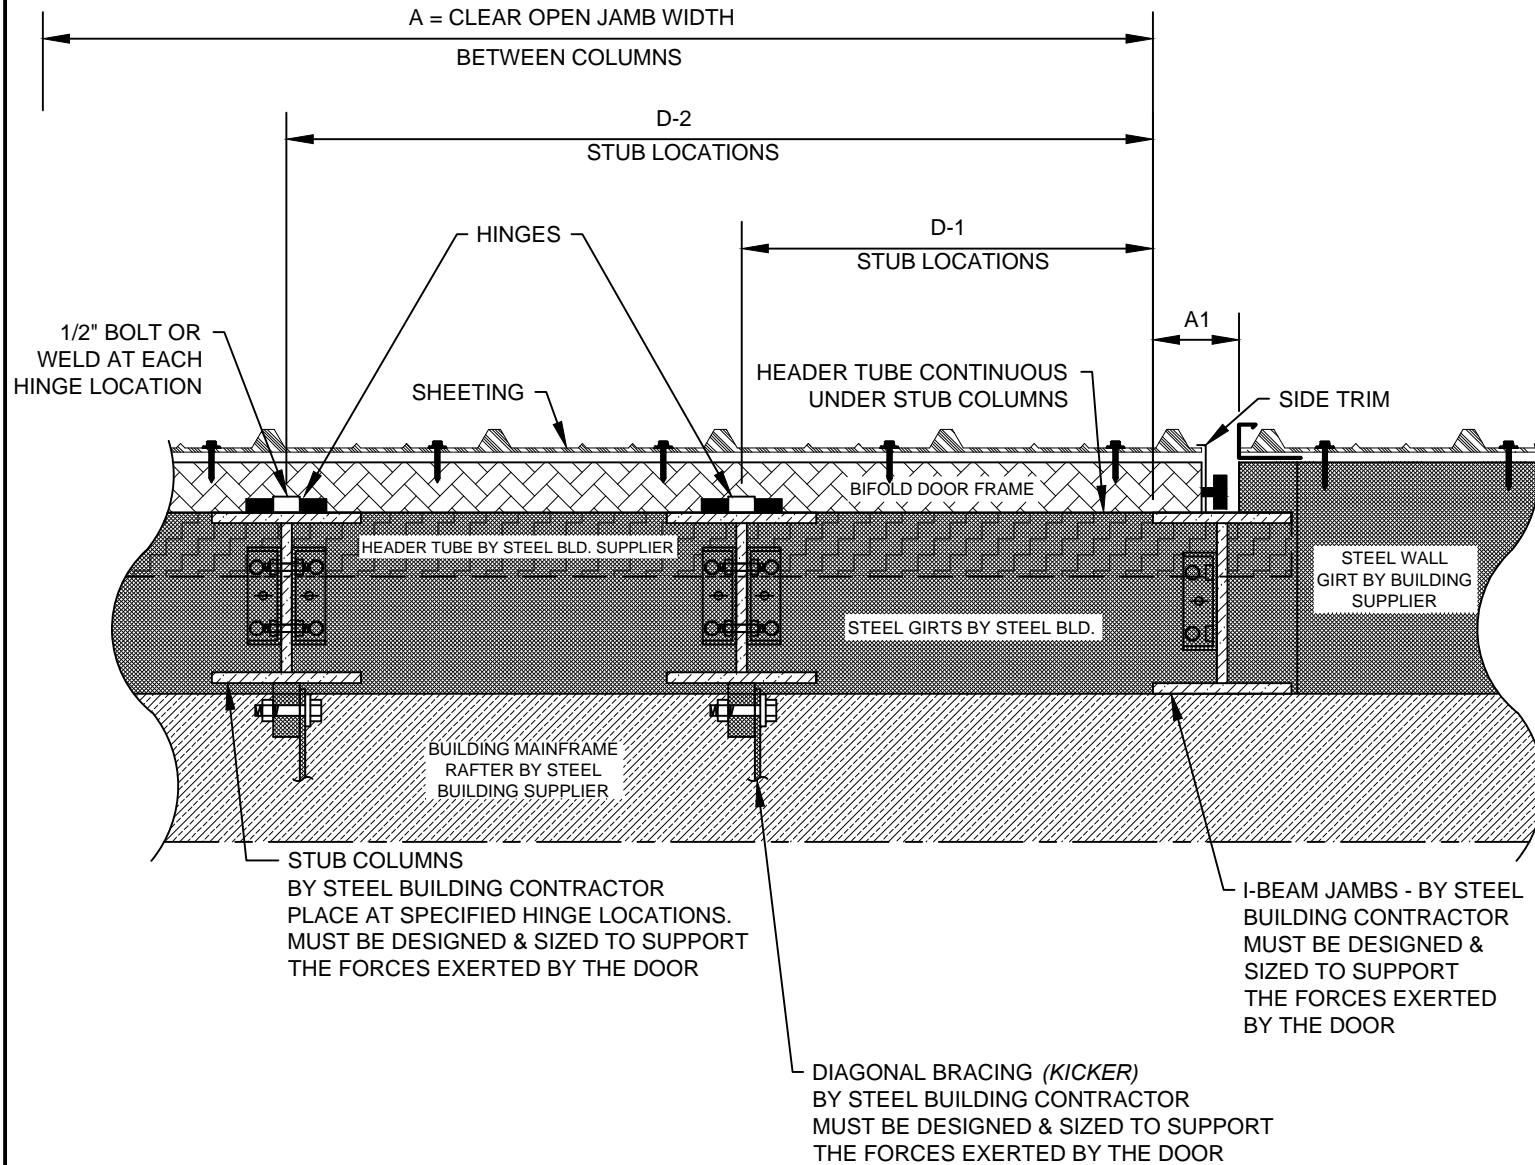

DRAWING  
NUMBER  
**PB2**


PHONE : 1-800-921-7008  
FAX: 701-277-8961

MIDLAND DOOR SOLUTIONS  
1021 7th Street NE  
WEST FARGO, ND 58078



# NON-INSULATED PRE-ENG. STEEL MOUNT - SIDE VIEW DOOR

NOT TO SCALE

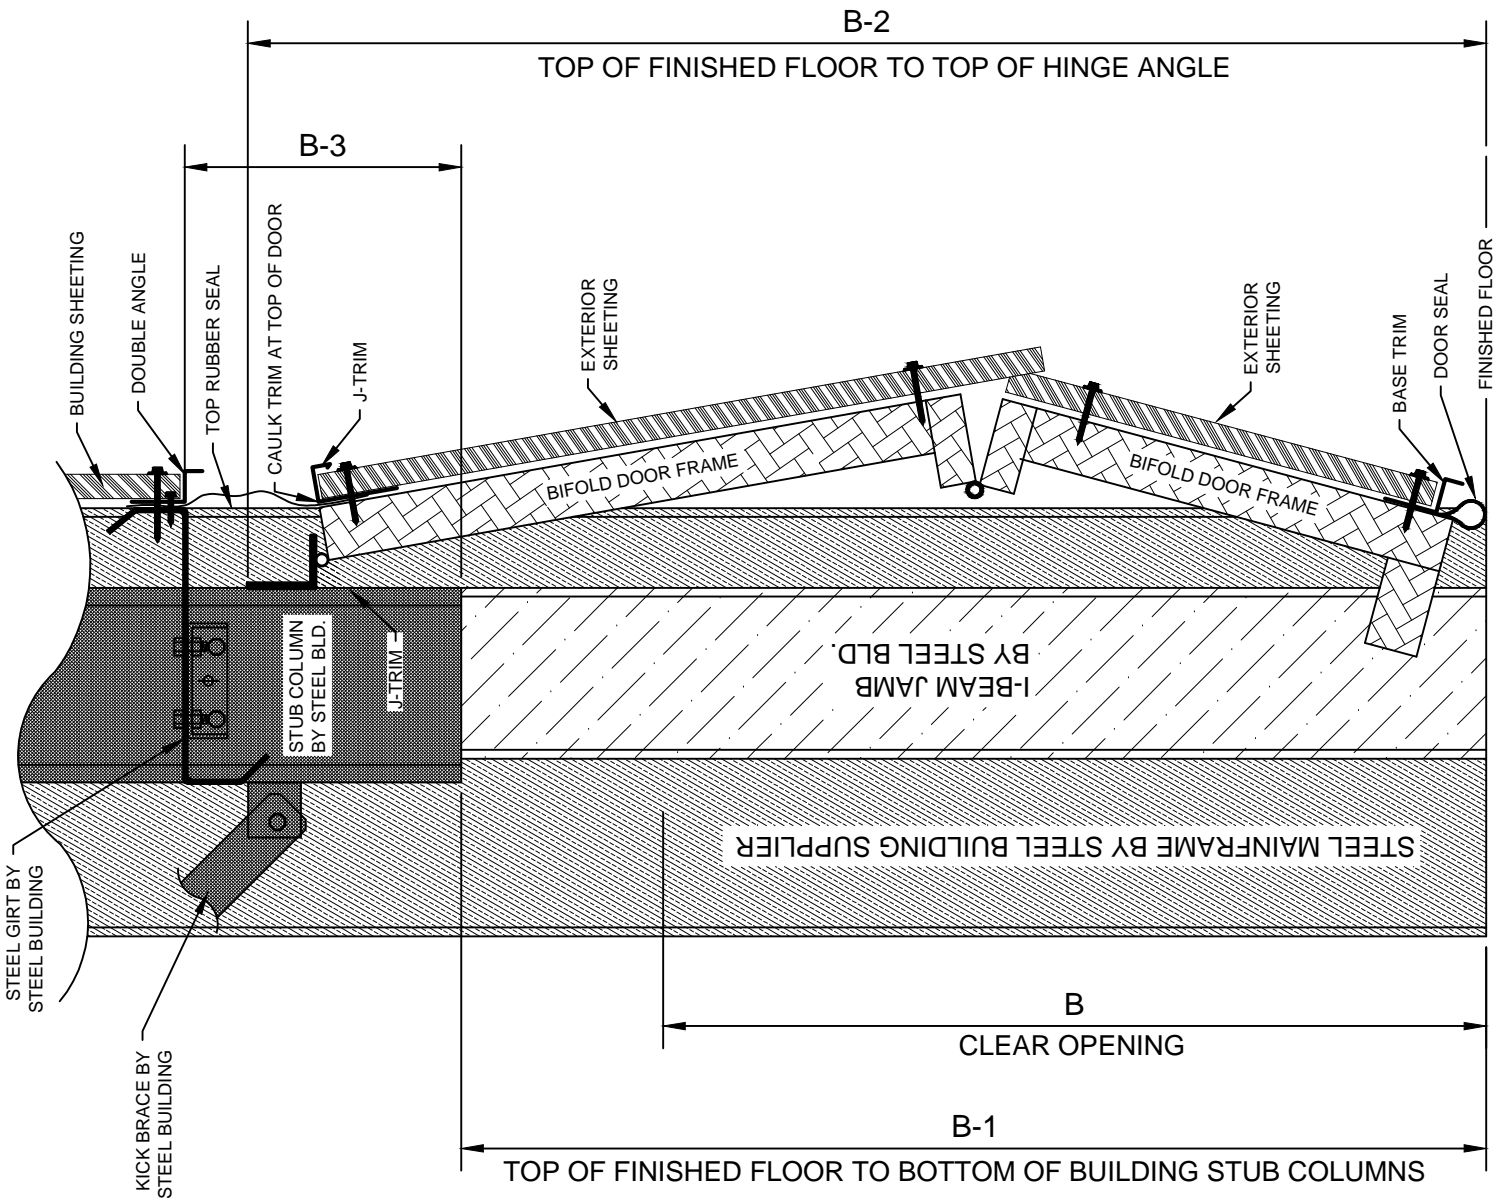

MIDLAND DOOR SOLUTIONS  
1021 7th Street NE  
WEST FARGO, ND 58078

PHONE : 1-800-921-7008  
FAX: 701-277-8961

DRAWING  
NUMBER  
**PB3**