


NON - INSULATED BI-FOLD DOOR BUILT IN HEADER MOUNT

EXAMPLE DRAWING

(NOT TO SCALE)

FOR REFERANCE ONLY - TRUSS SUPPLIER TO SIZE HEADER &
TRUSS TO SUPPORT THE WEIGHT OF THE BI-FOLD DOOR

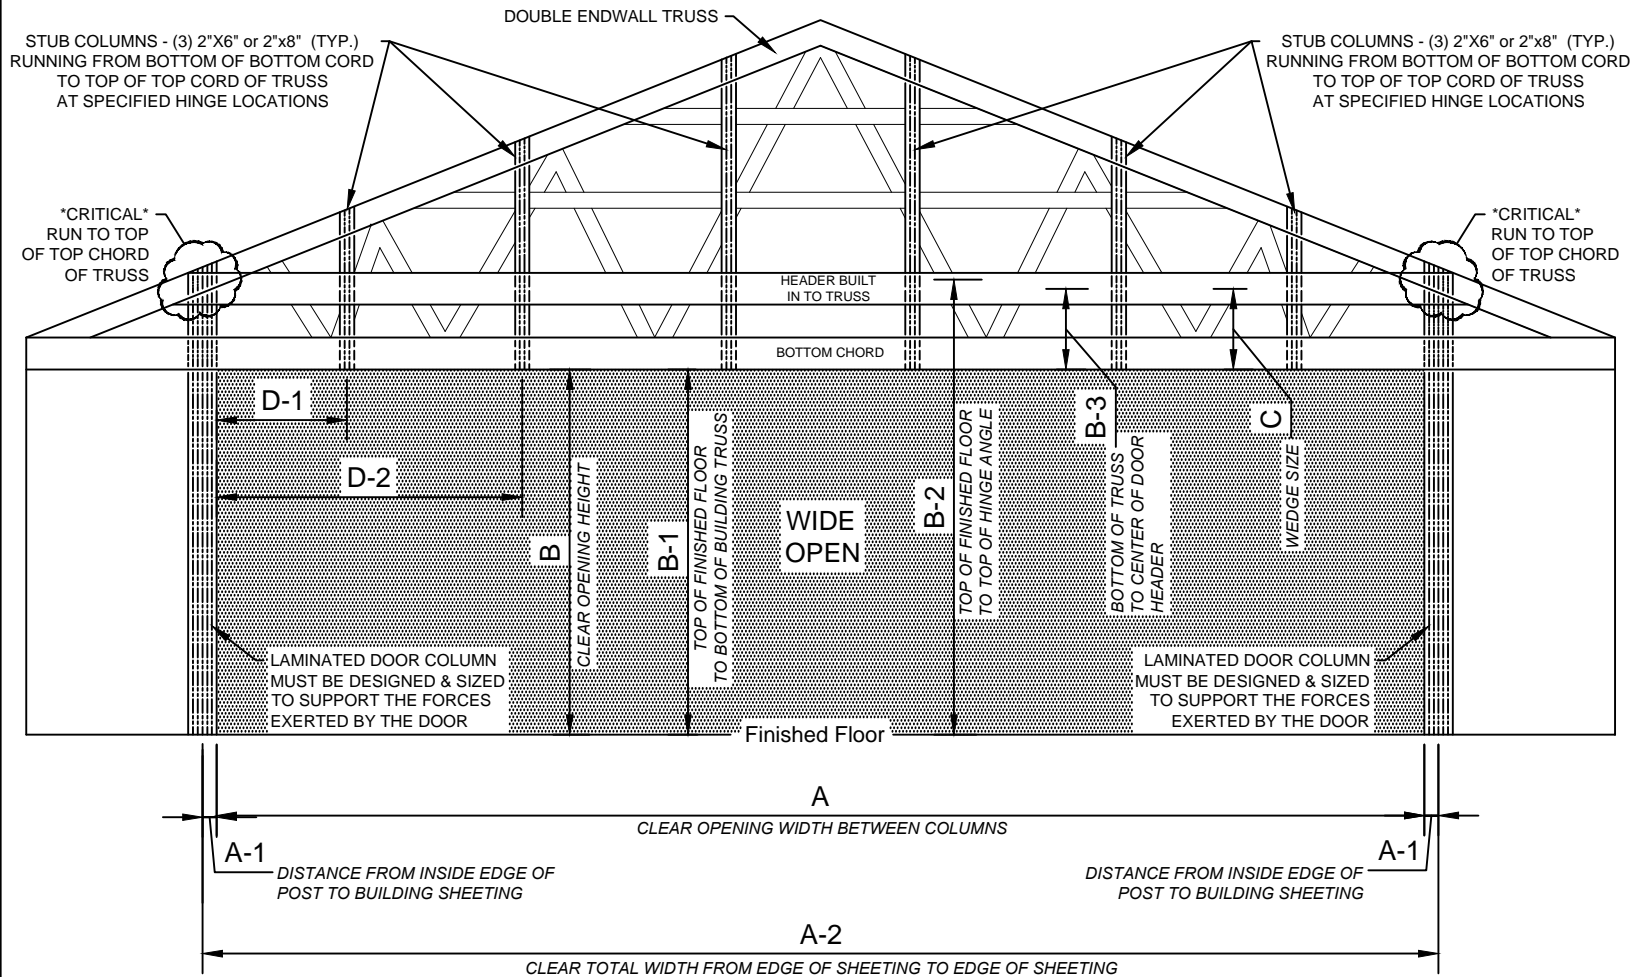

DRAWING
NUMBER
B1


PHONE :
1-800-921-7008
FAX:
701-277-8961

MIDLAND DOOR SOLUTIONS
1021 7th Street NE
WEST FARGO, ND 58078



BUILT IN HEADER TOP VIEW


NOT TO SCALE

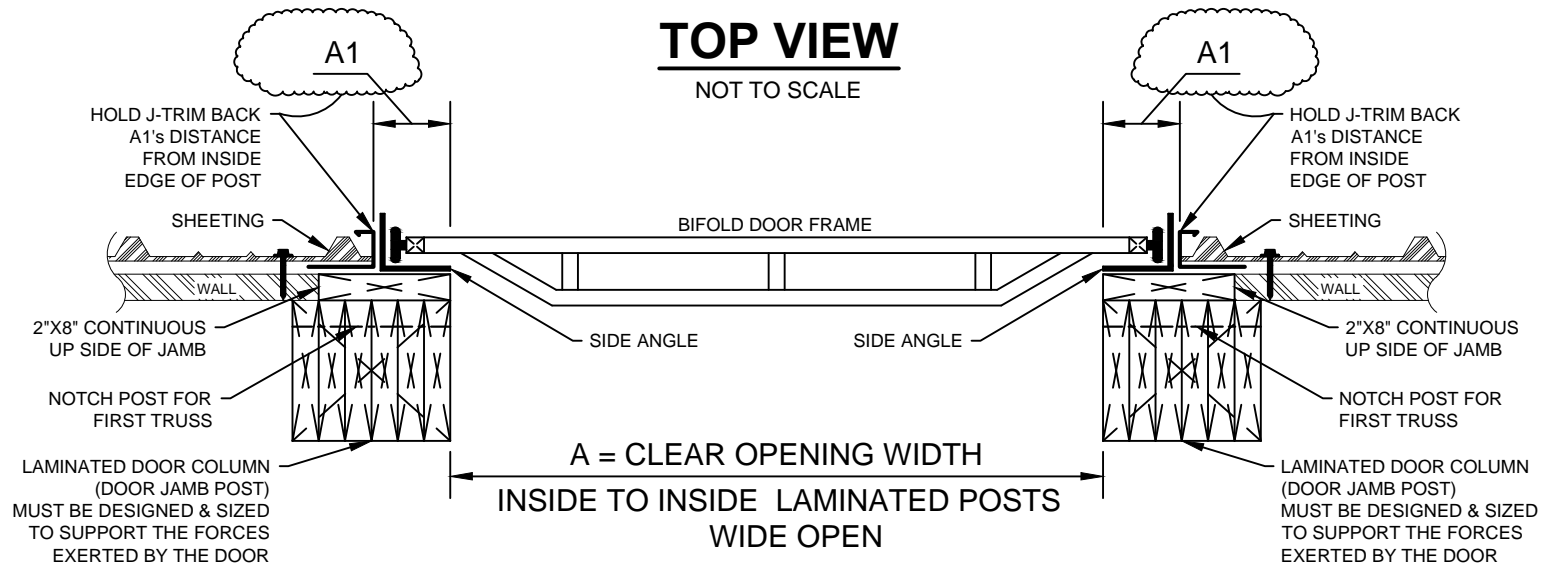

DRAWING
NUMBER
B2

PHONE : 1-800-921-7008
FAX: 701-277-8961


MIDLAND DOOR SOLUTIONS
1021 7th Street NE
WEST FARGO, ND 58078

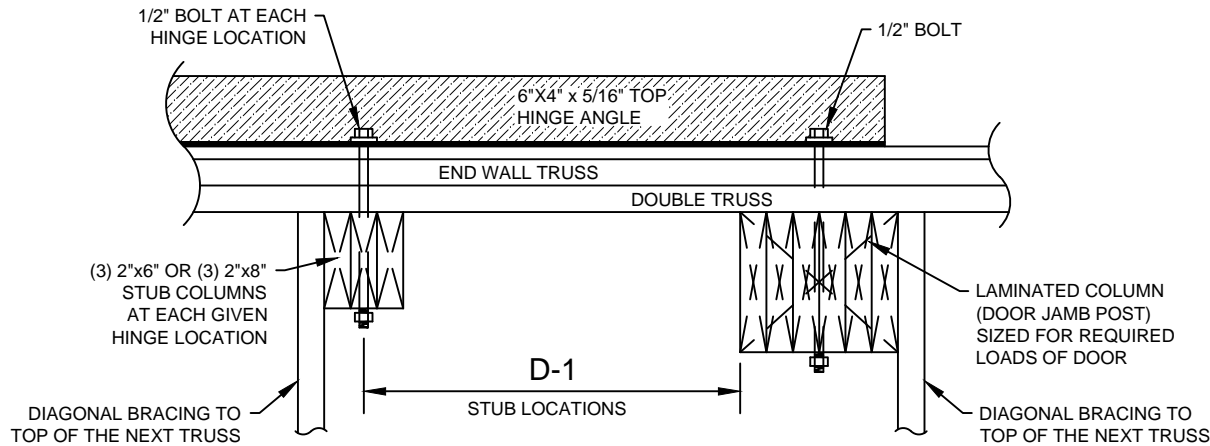


BUILT IN HEADER HINGE DETAIL - TOP VIEW

NOT TO SCALE



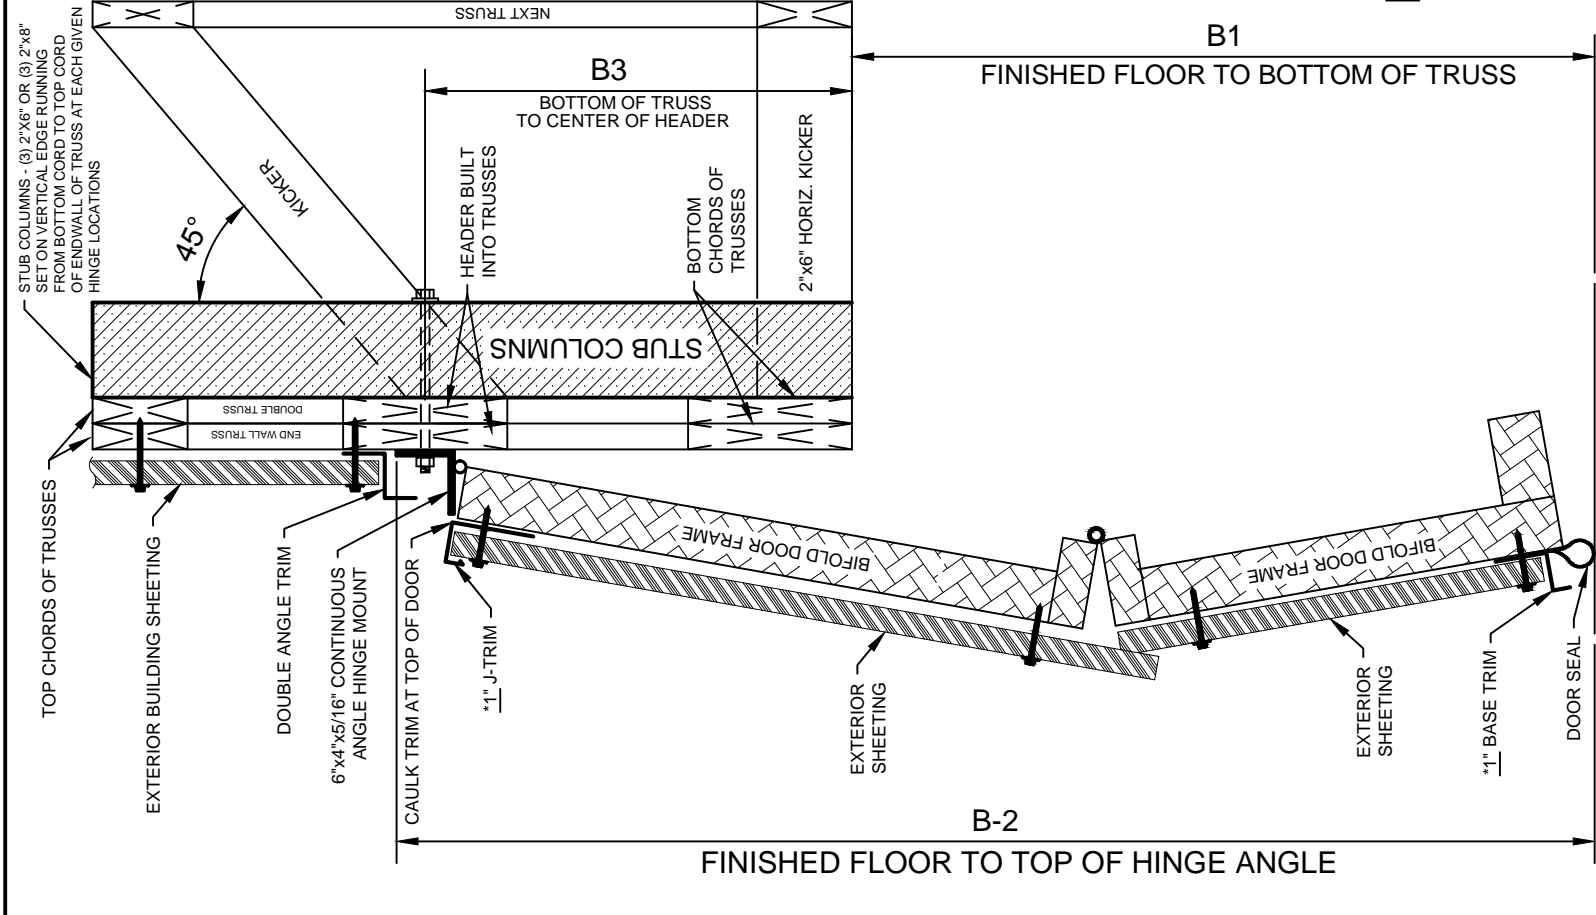

**BUILT IN HEADER
NON - INSULATED
SIDE VIEW**
NOT TO SCALE

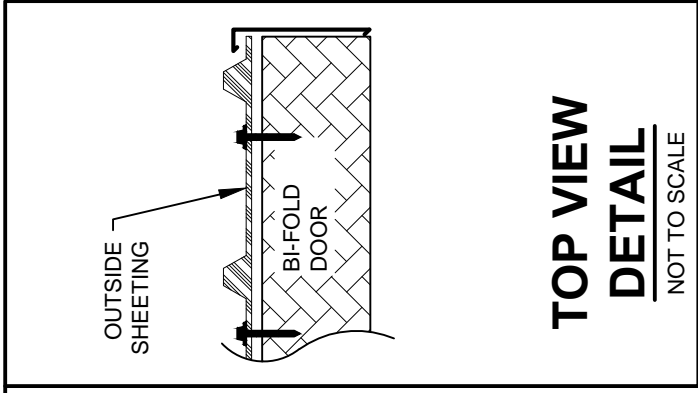

MIDLAND DOOR SOLUTIONS
1021 7th Street NE
WEST FARGO, ND 58078

PHONE : 1-800-921-7008
FAX: 701-277-8961

DRAWING NUMBER **B3**